


BILAL MOSQUE PROJECT

EXTENSION

ARCHITECTURAL DRAWINGS

Client: -

Architect: -

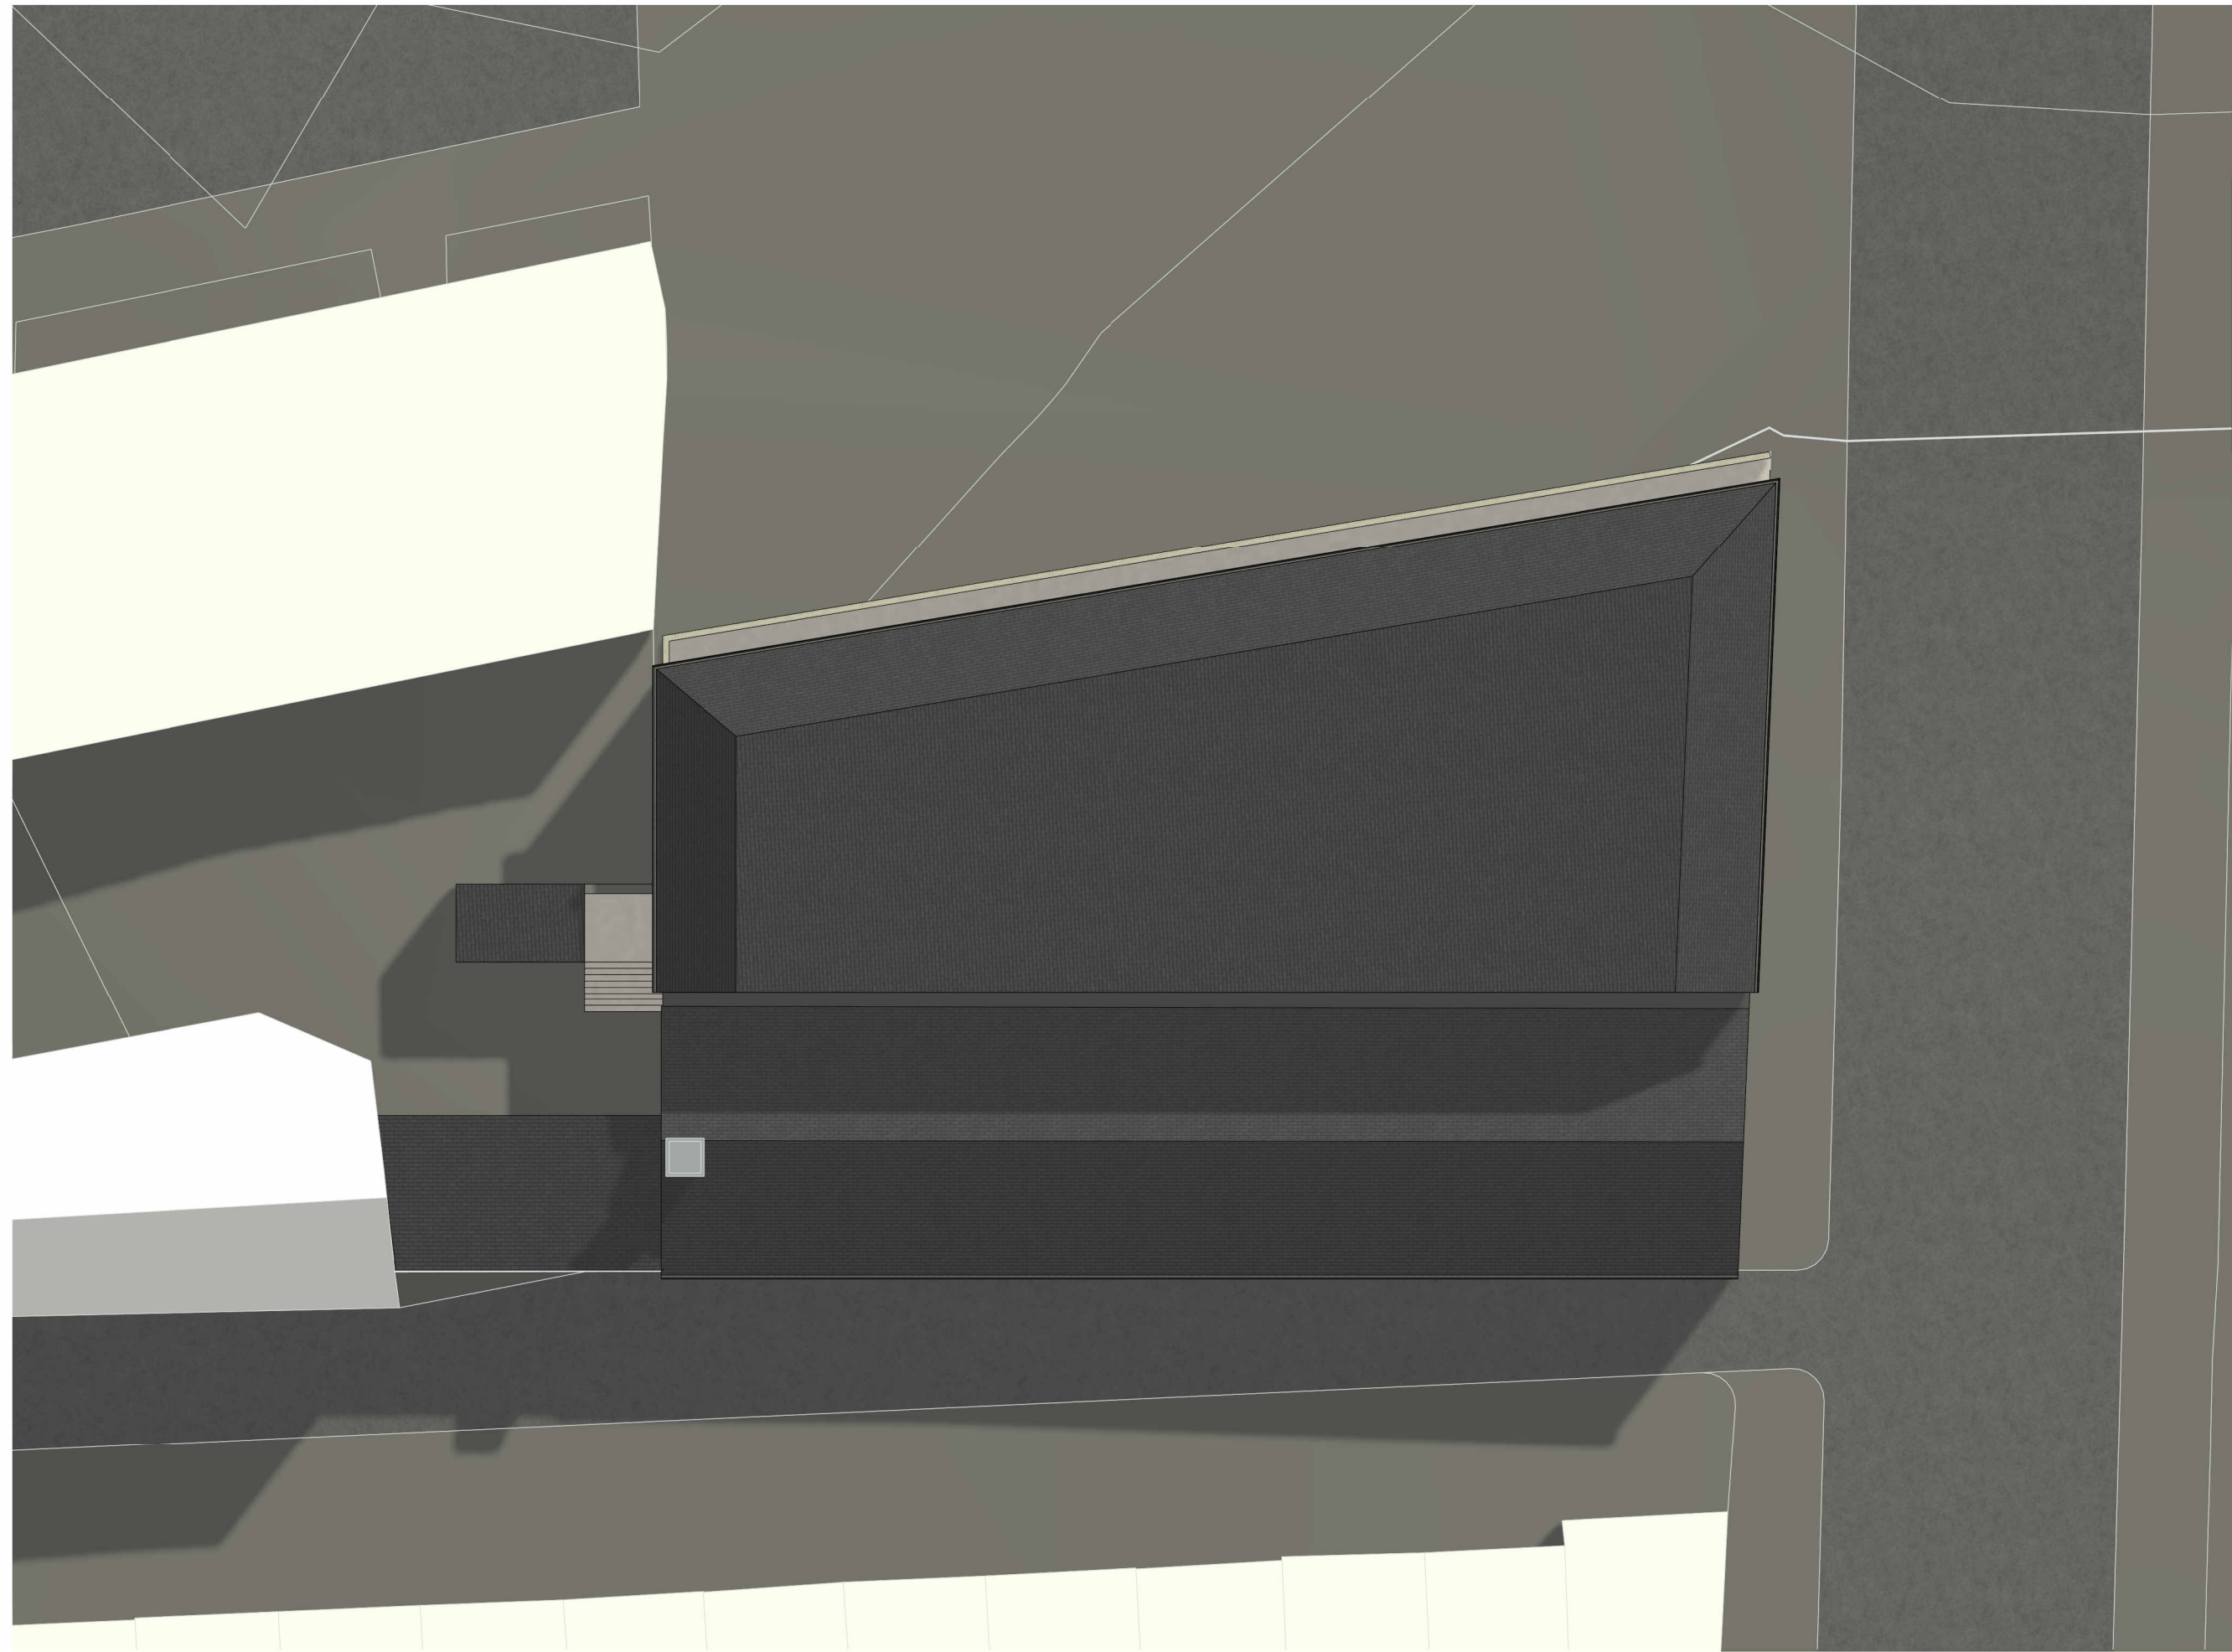


No.	Description	Date

363 Architecture			
CODE	STATUS	SUITABILITY DESCRIPTION	PURPOSE OF ISSUE
			PLANNING

PROJECT	BILAL MOSQUE EXTENSION
SHEET	SITE PLAN - EXISTING

CLIENT			-
Date	Project number	Scale (@ A2)	
03/03/24	0001	1 : 200	
Drawn by	DRAWING NUMBER	REV	
KS	A001.1		
Checked by			
RM			


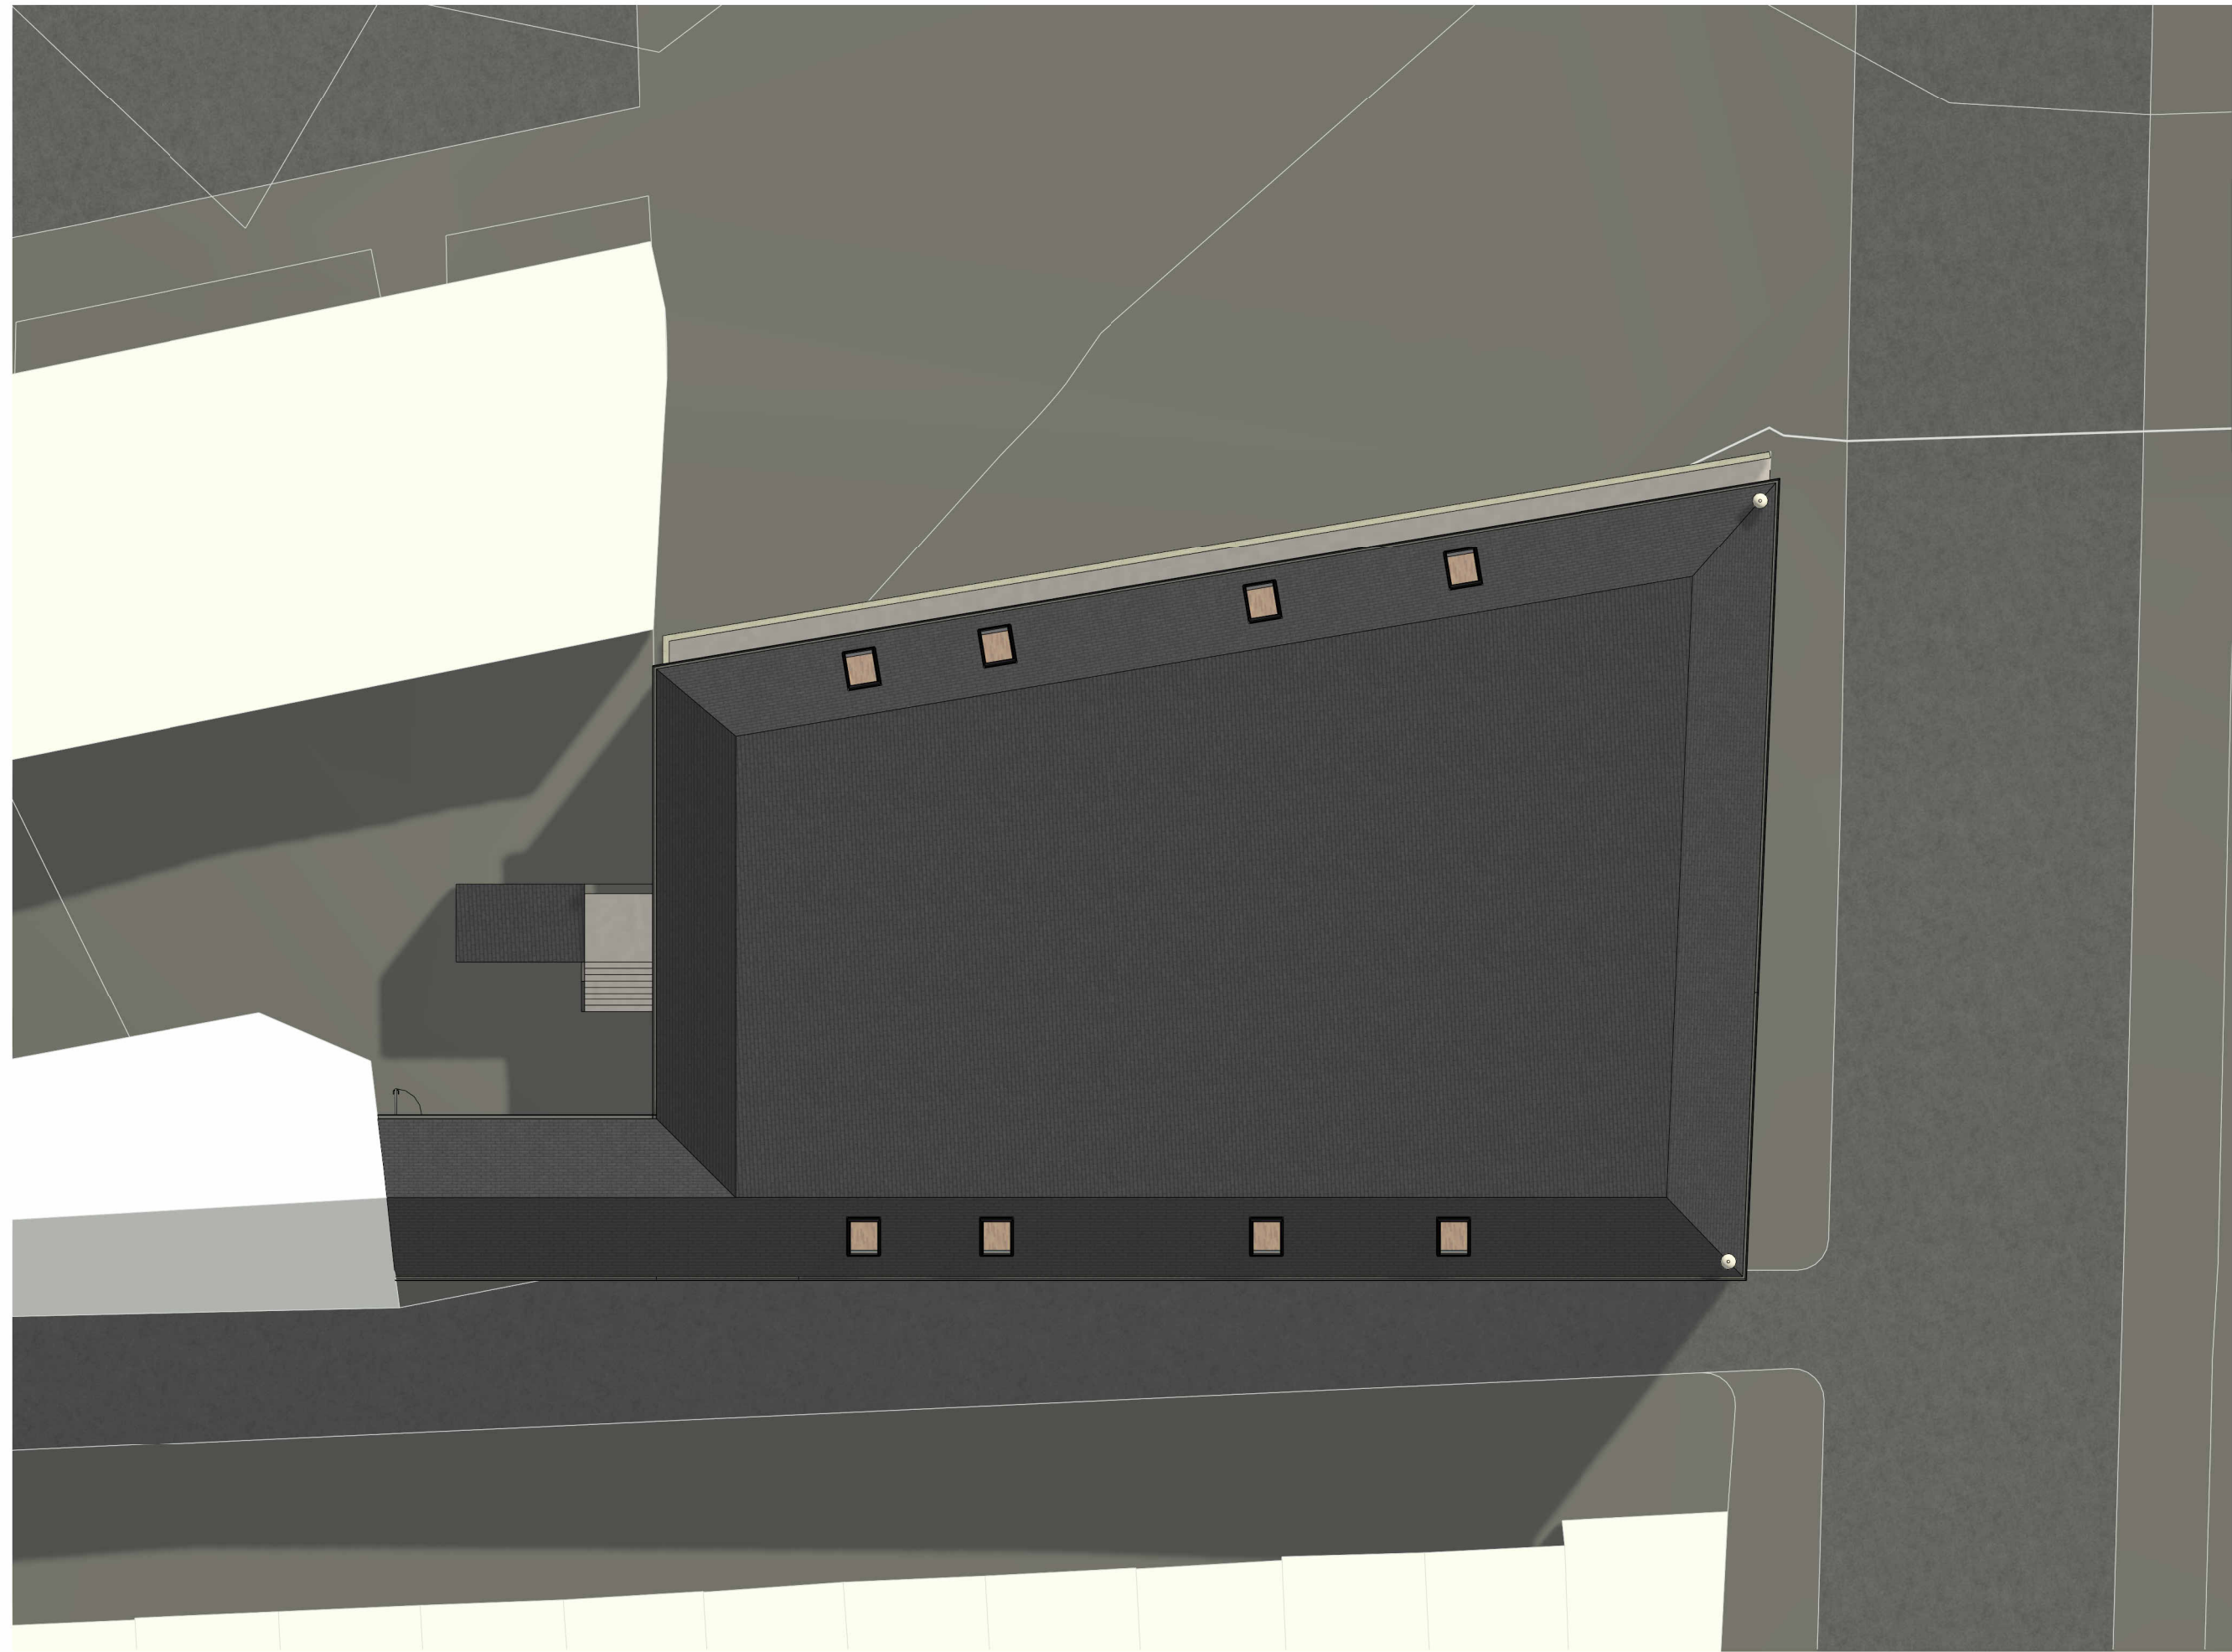


No.	Description	Date

			
CODE	STATUS	SUITABILITY DESCRIPTION	PURPOSE OF ISSUE
			PLANNING

PROJECT	BILAL MOSQUE EXTENSION
SHEET	SITE PLAN - PROPOSED

CLIENT			-
Date	Project number	Scale (@ A2)	
03/03/24	0001	1 : 200	
Drawn by	DRAWING NUMBER	REV	
KS	A001.2		
Checked by			
RM			

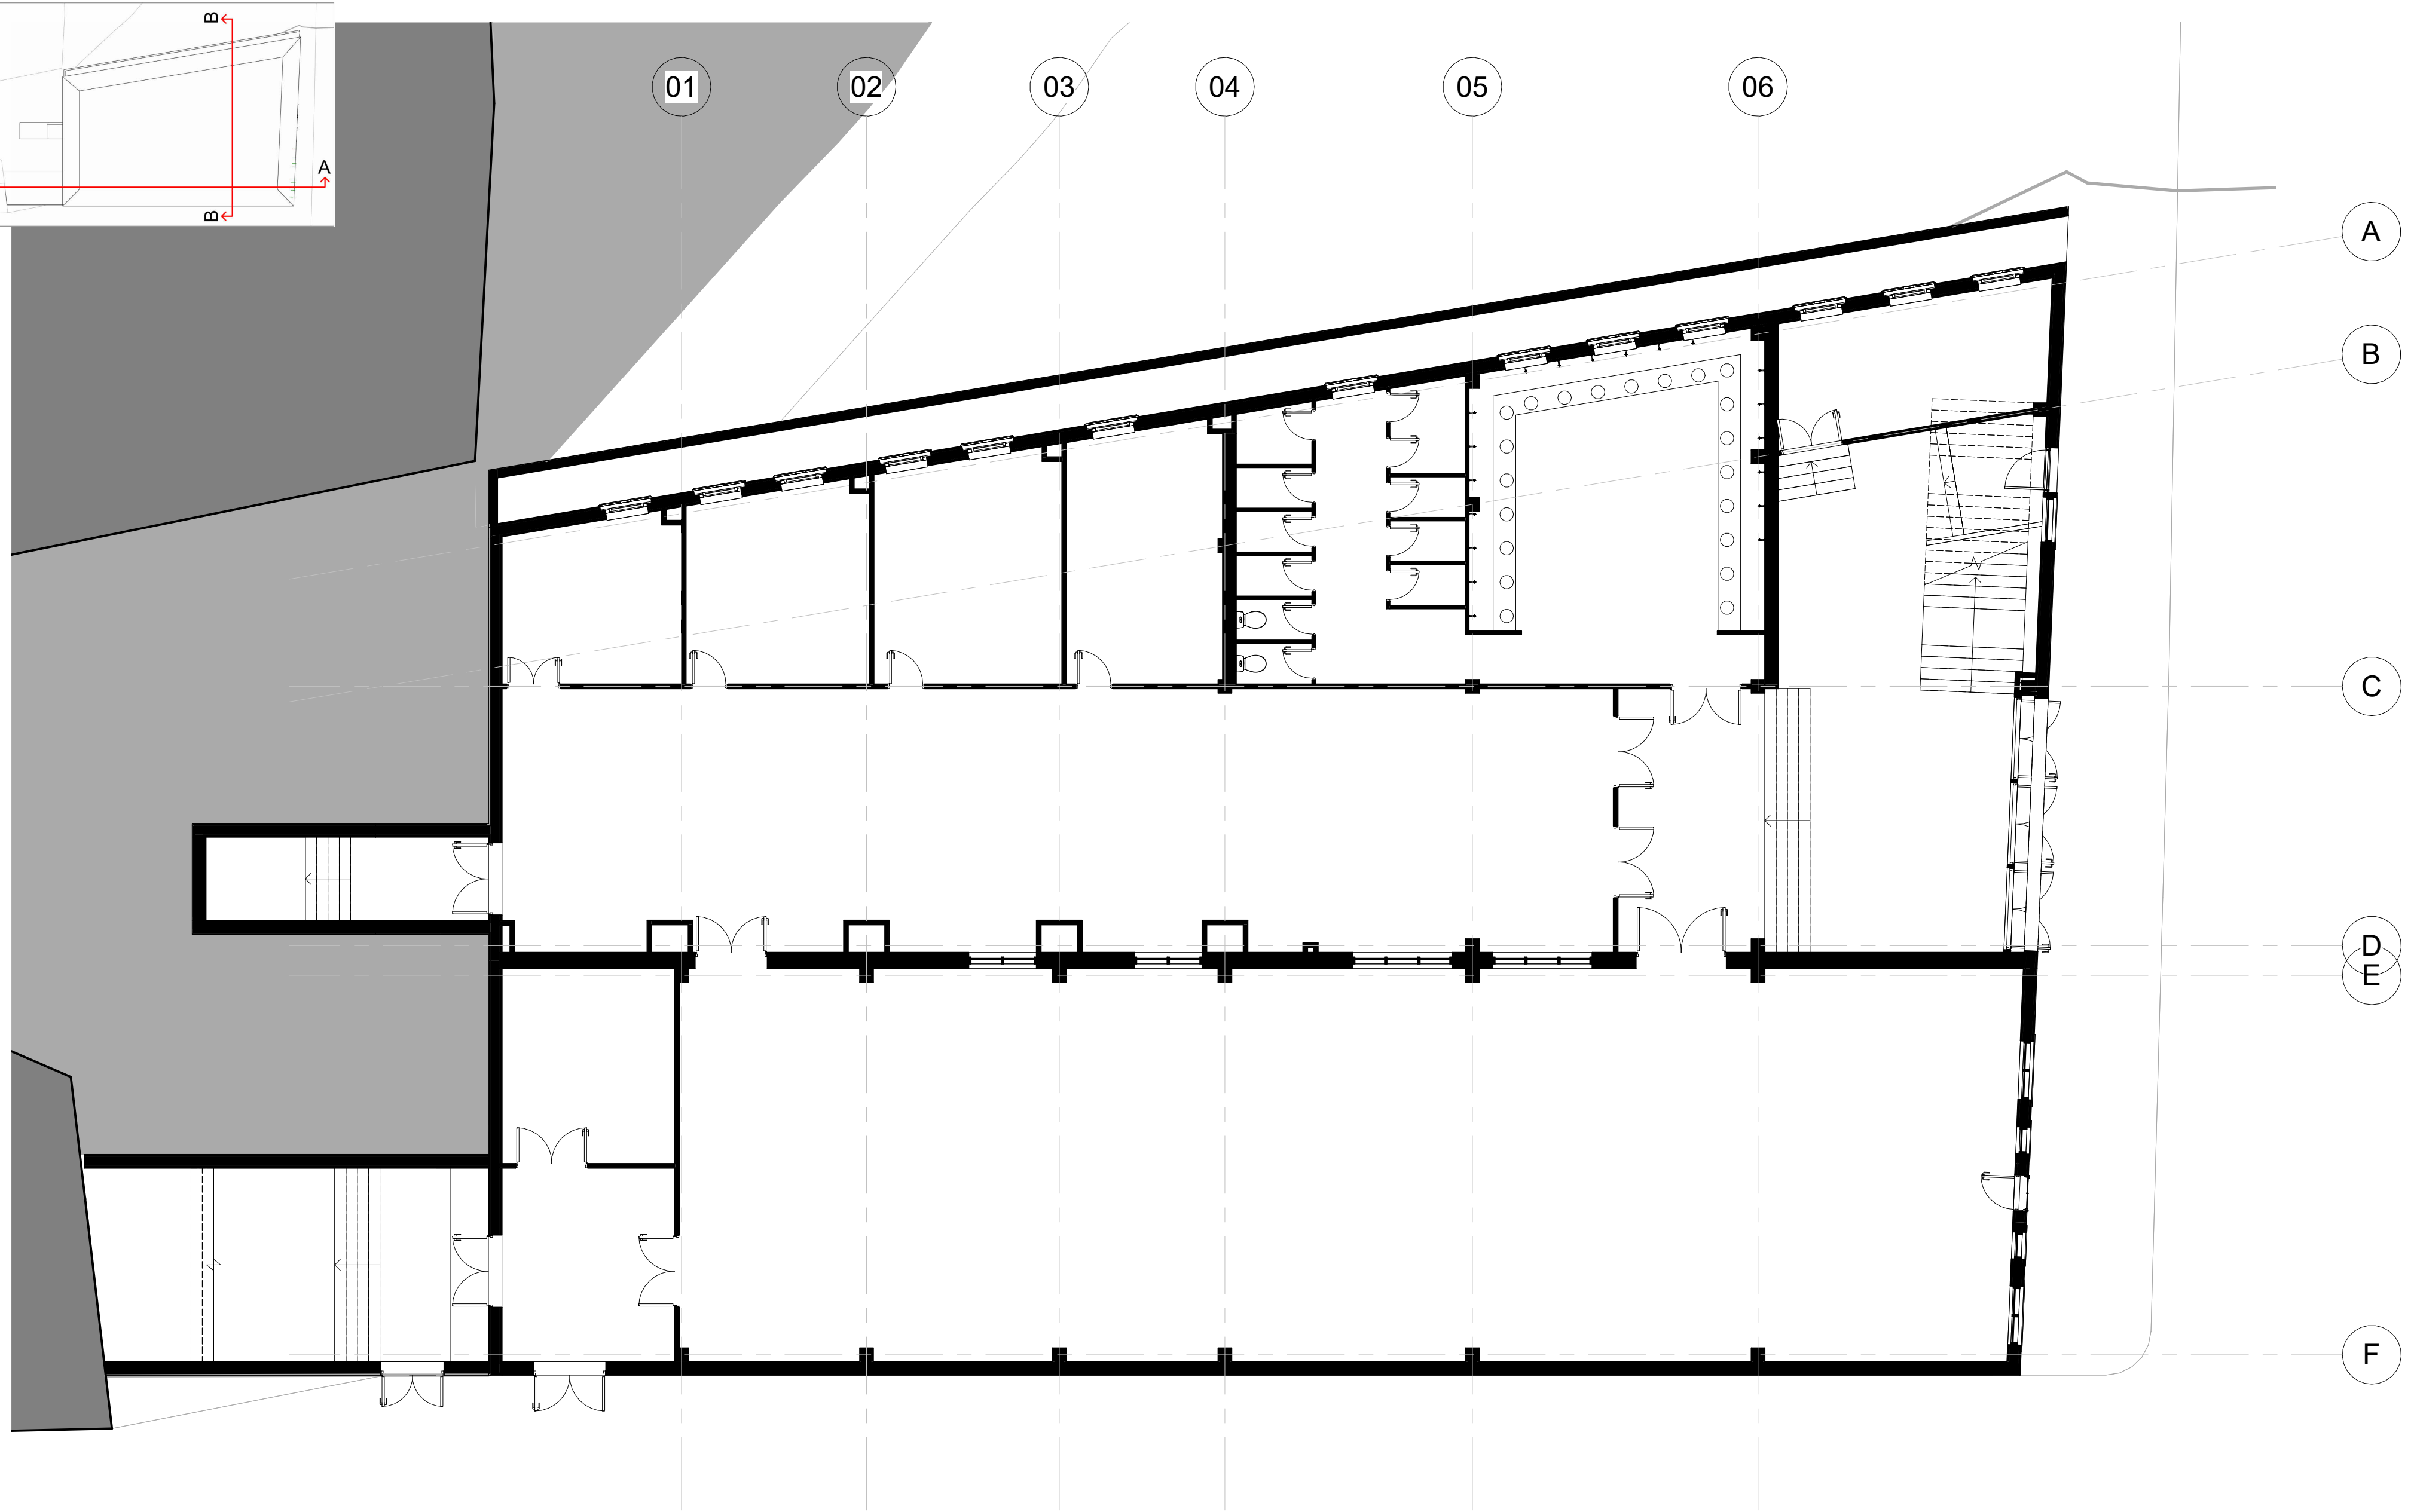
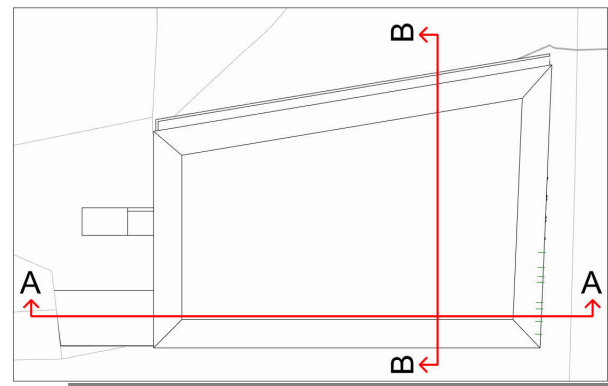


No.	Description	Date

363 Architecture			
CODE	STATUS	SUITABILITY DESCRIPTION	PURPOSE OF ISSUE
			PLANNING

PROJECT	BILAL MOSQUE EXTENSION
SHEET	GROUND FLOOR PLAN - EXISTING

CLIENT			-
Date	Project number	Scale (@ A2)	
03/03/24	0001	As indicated	
Drawn by	DRAWING NUMBER		REV
KS	A002.1		
Checked by			
RM			

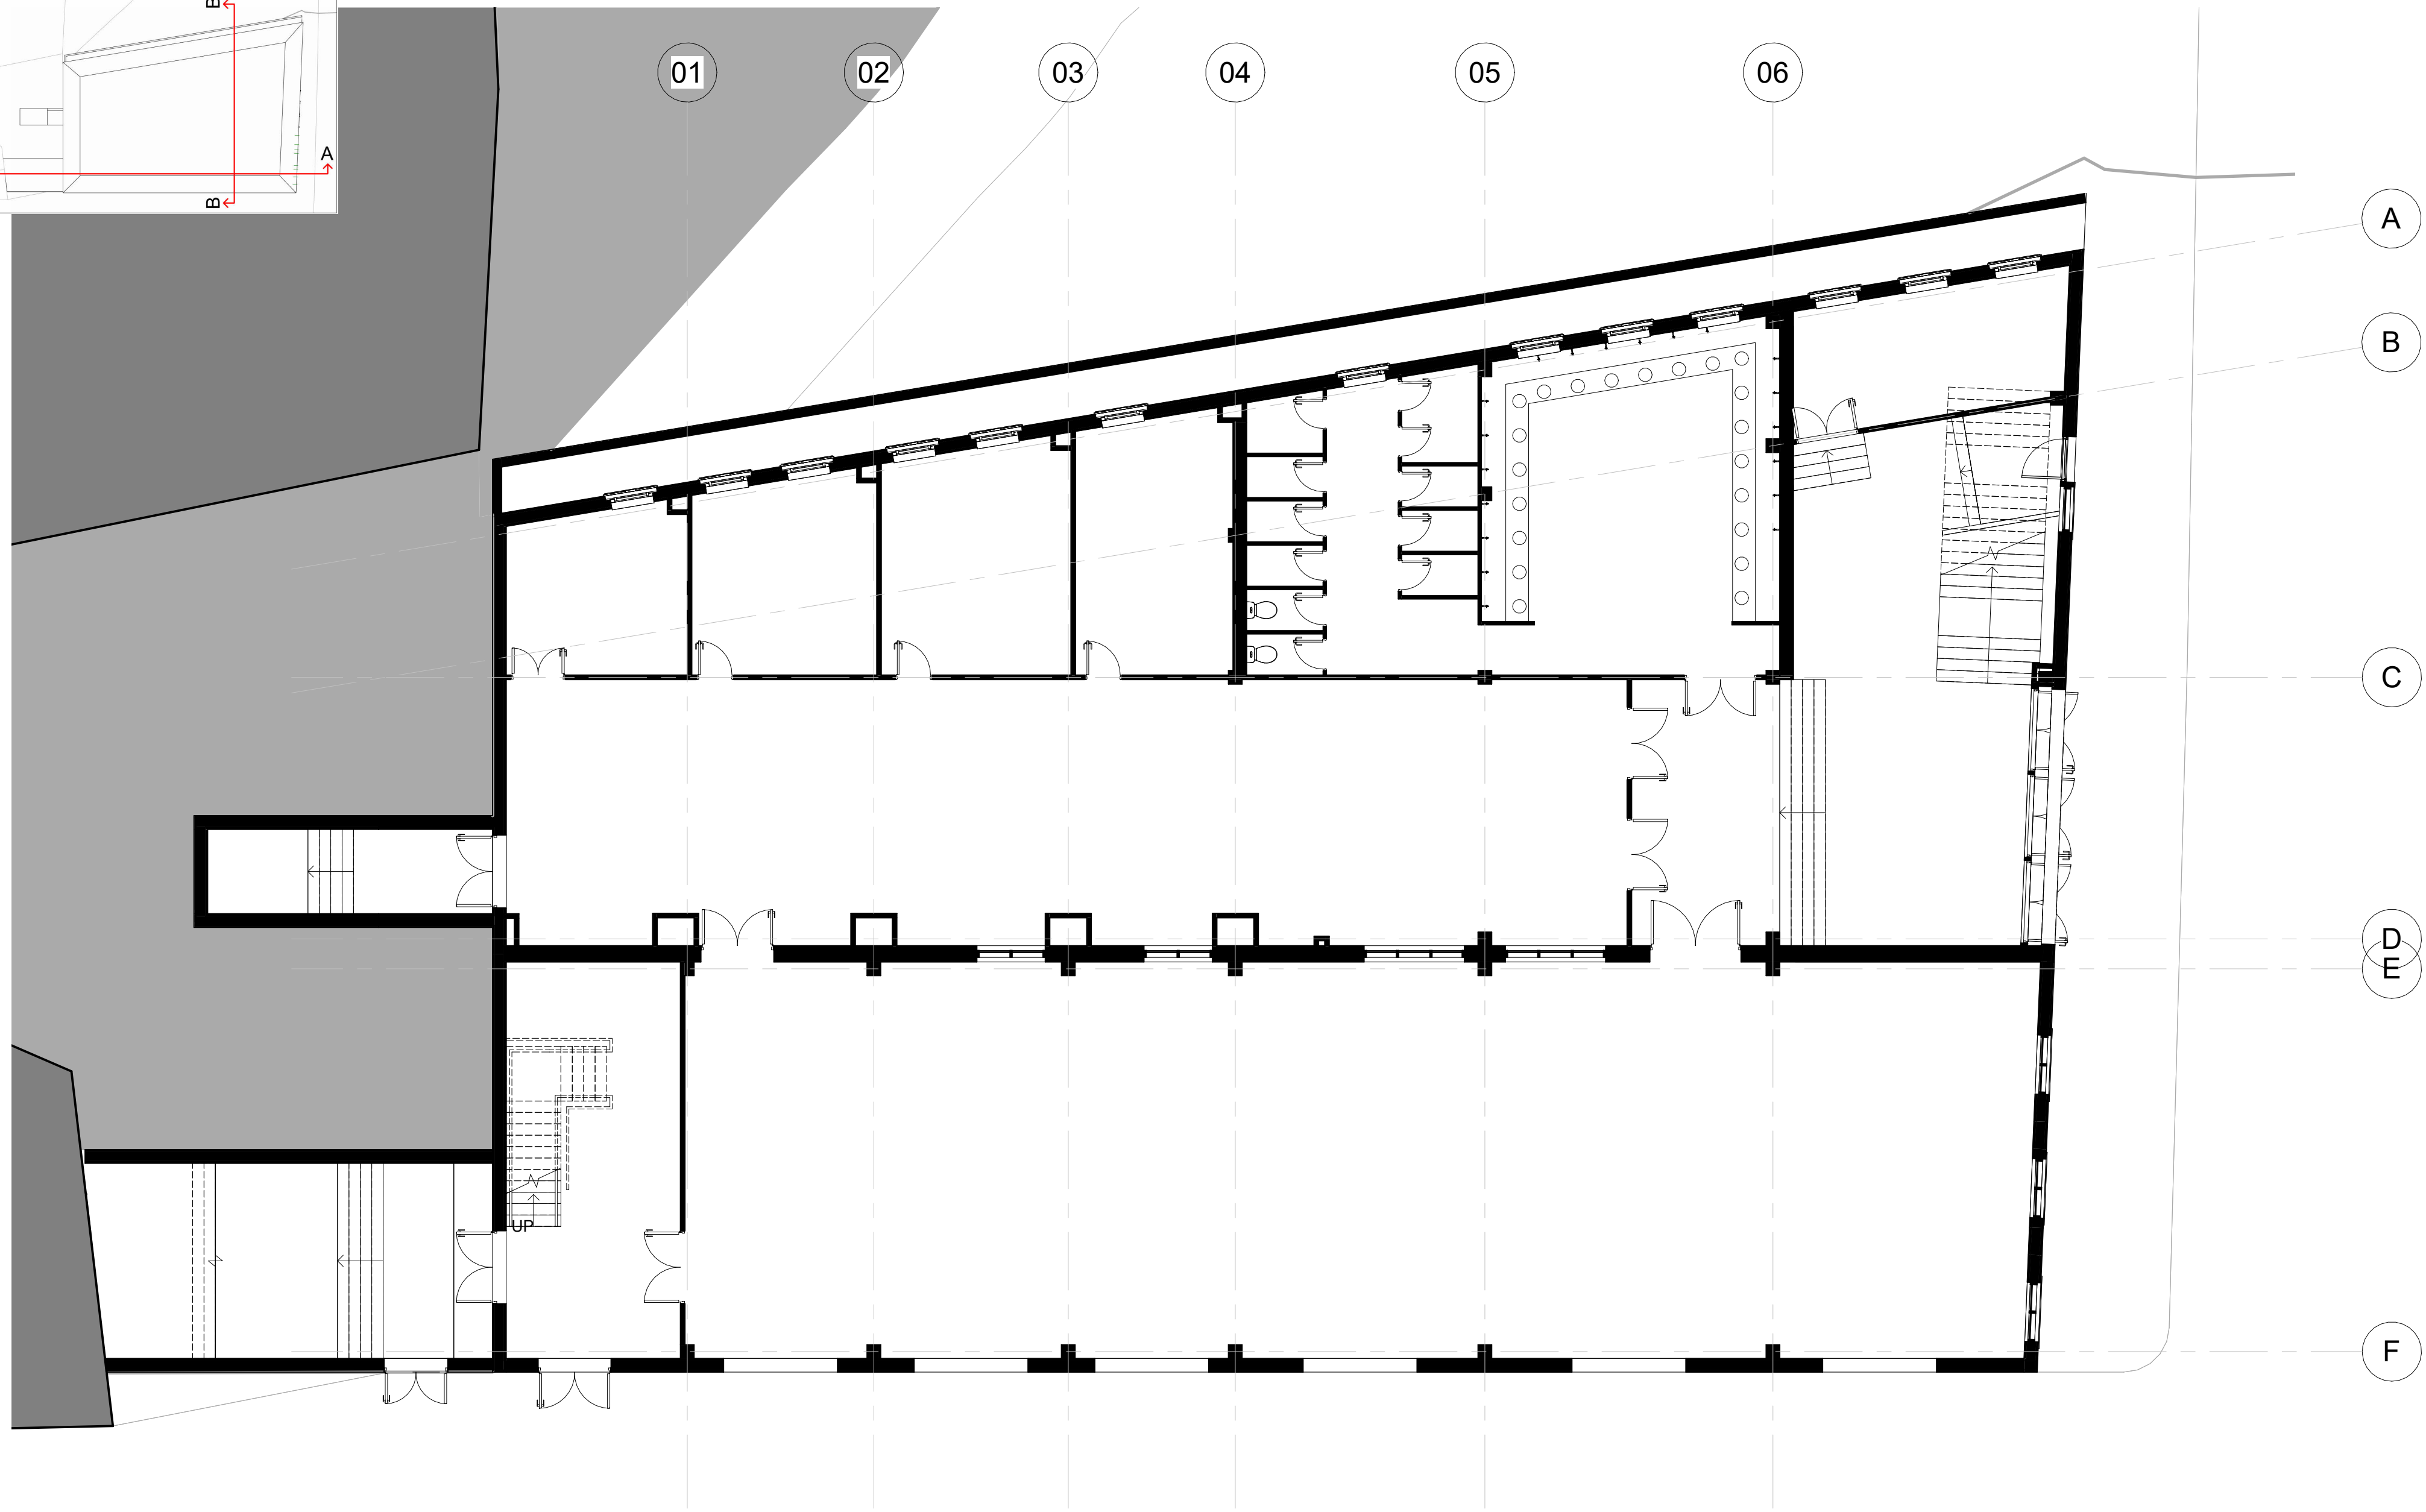
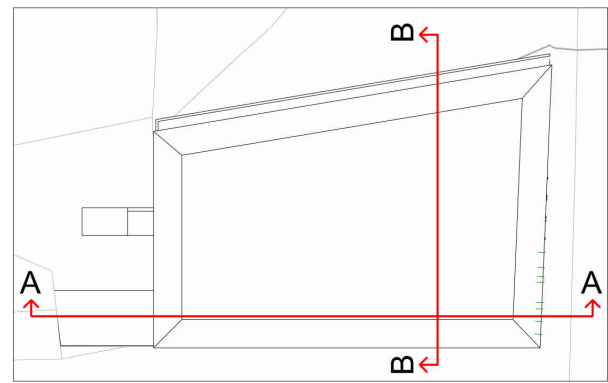


No.	Description	Date

363 Architecture			
CODE	STATUS	SUITABILITY DESCRIPTION	PURPOSE OF ISSUE
			PLANNING

PROJECT	BILAL MOSQUE EXTENSION
SHEET	GROUND FLOOR PLAN - PROPOSED

CLIENT			-
Date	Project number	Scale (@ A2)	
03/03/24	0001	As indicated	
Drawn by	DRAWING NUMBER	REV	
KS	A002.2		
Checked by			
RM			

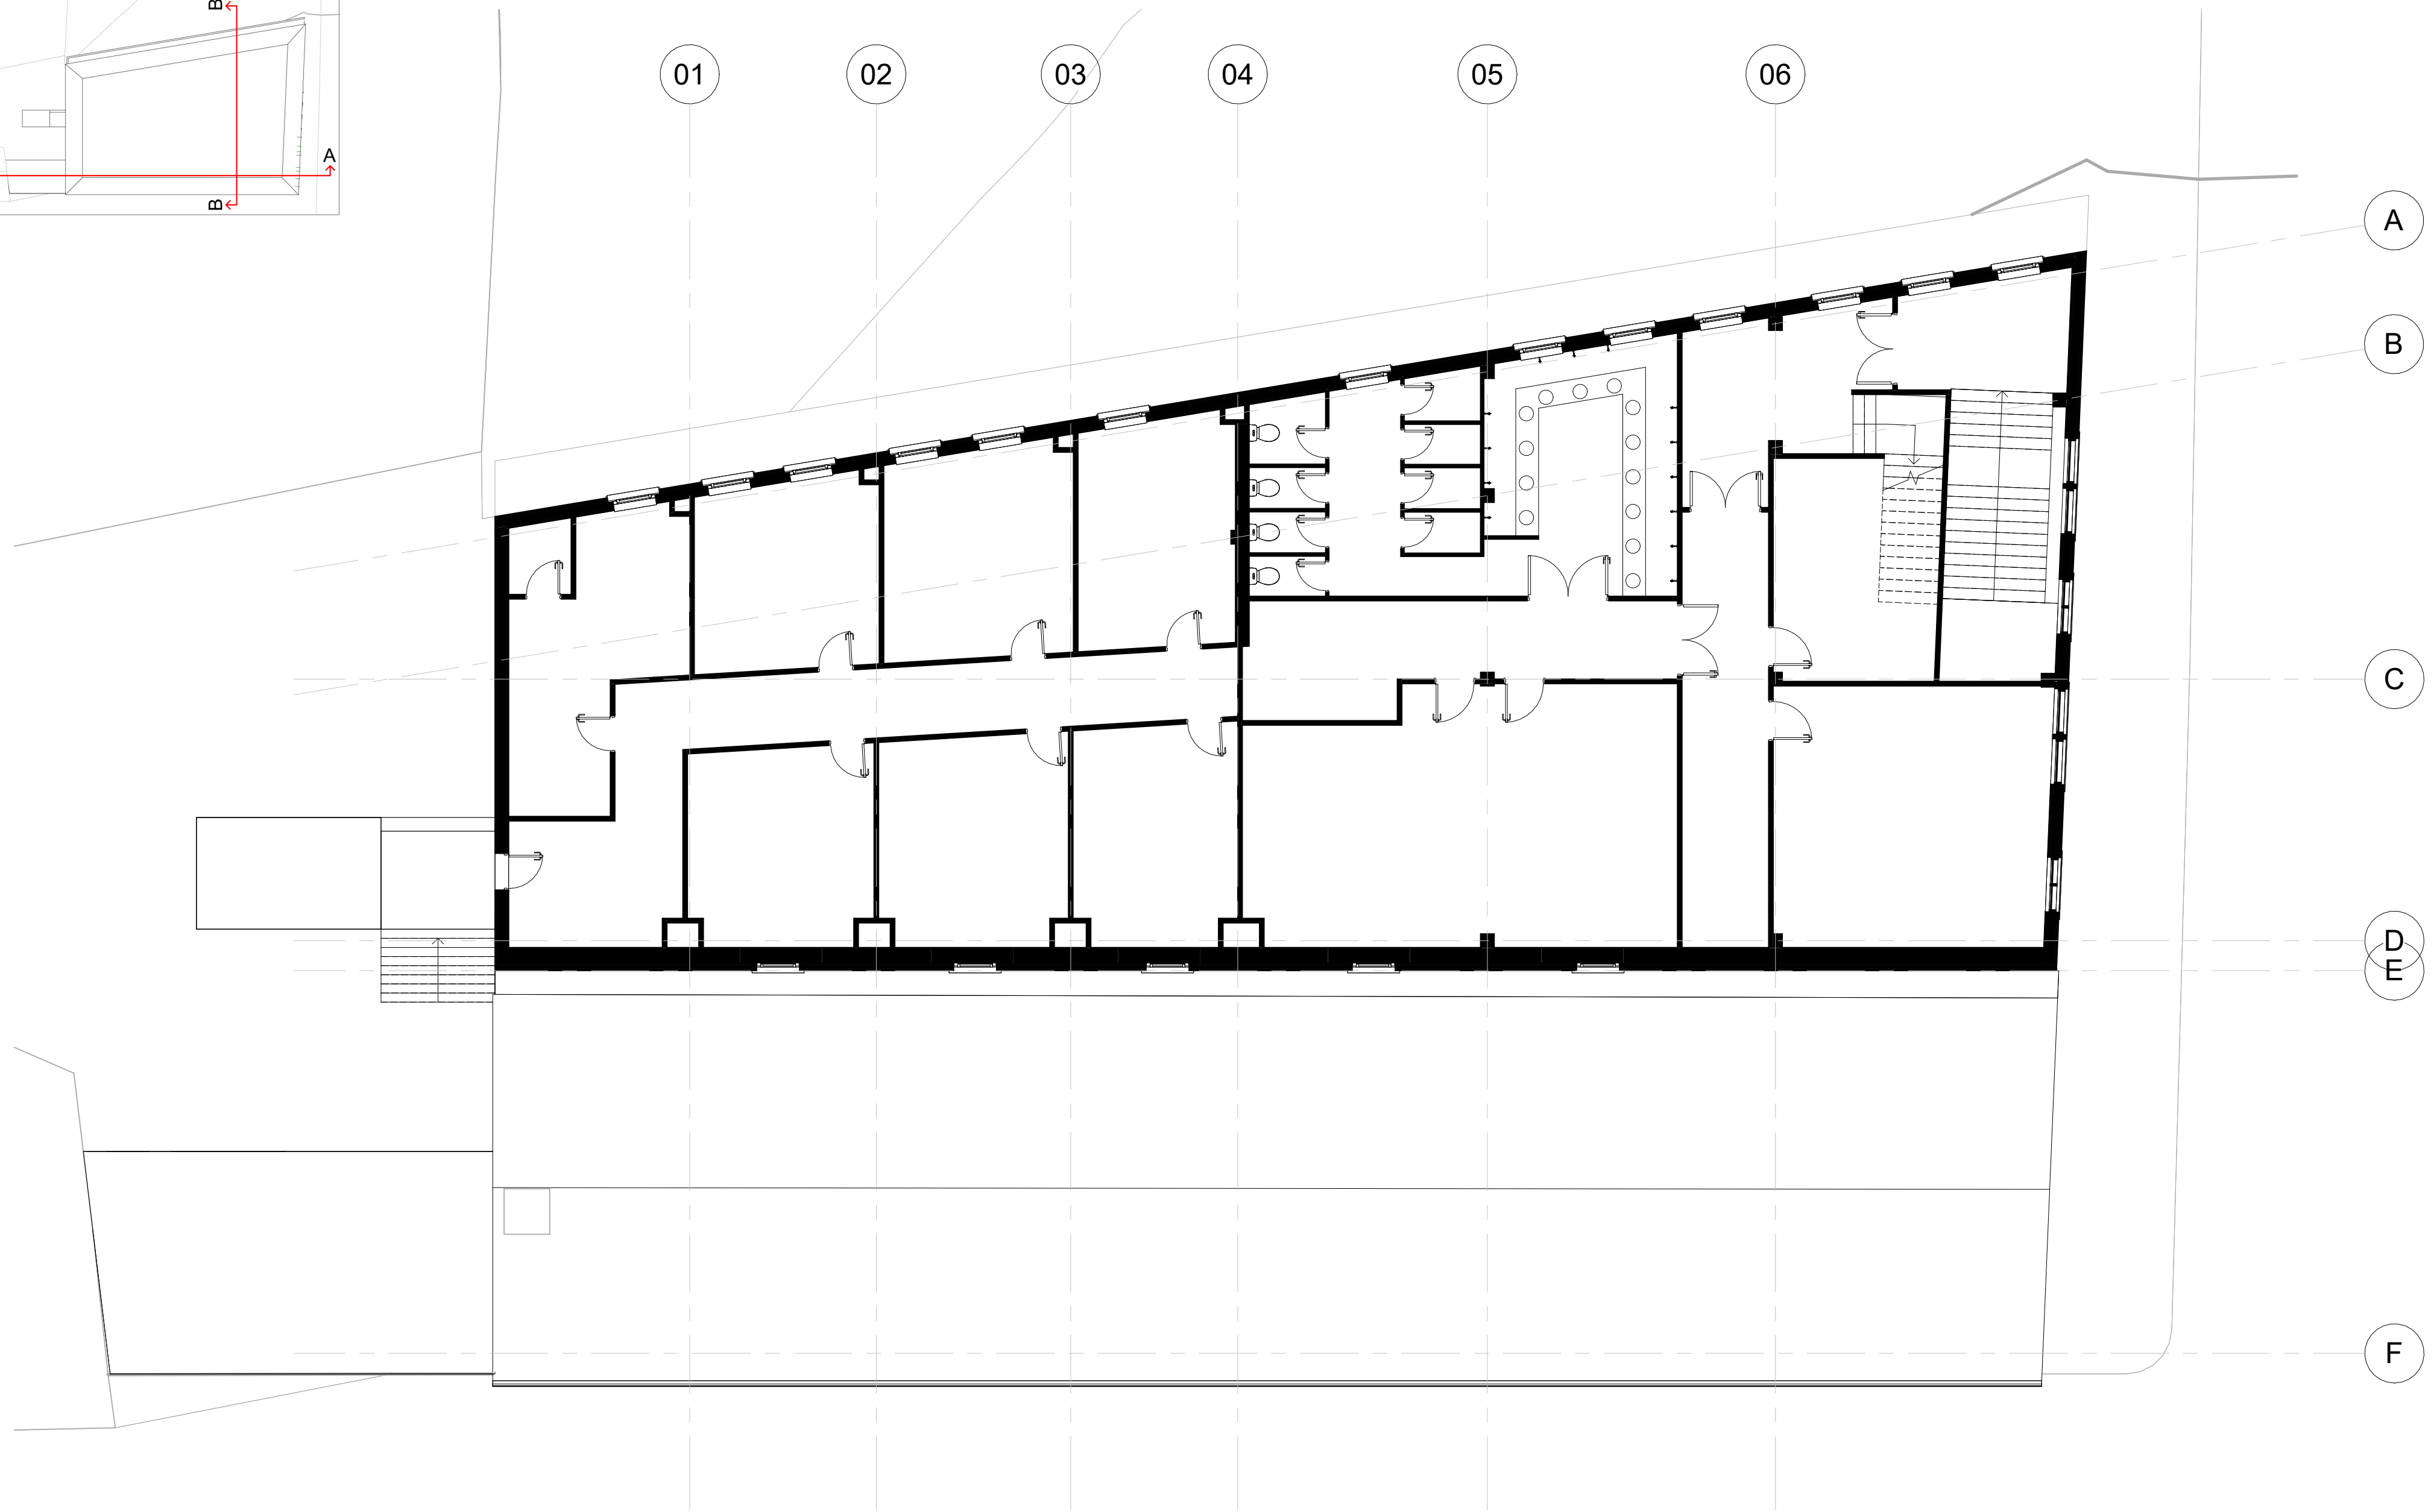
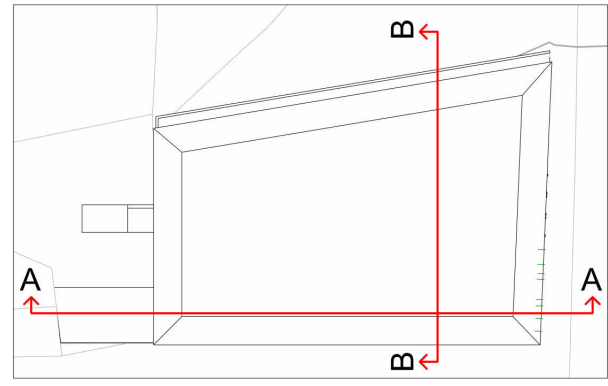


No.	Description	Date

363 Architecture			
CODE	STATUS	SUITABILITY DESCRIPTION	PURPOSE OF ISSUE
			PLANNING

PROJECT	BILAL MOSQUE EXTENSION
SHEET	FIRST FLOOR PLAN - EXISTING

CLIENT	-		
Date	Project number	Scale (@ A2)	
03/03/24	0001	As indicated	
Drawn by	DRAWING NUMBER		REV
KS	A002.3		
Checked by			
RM			

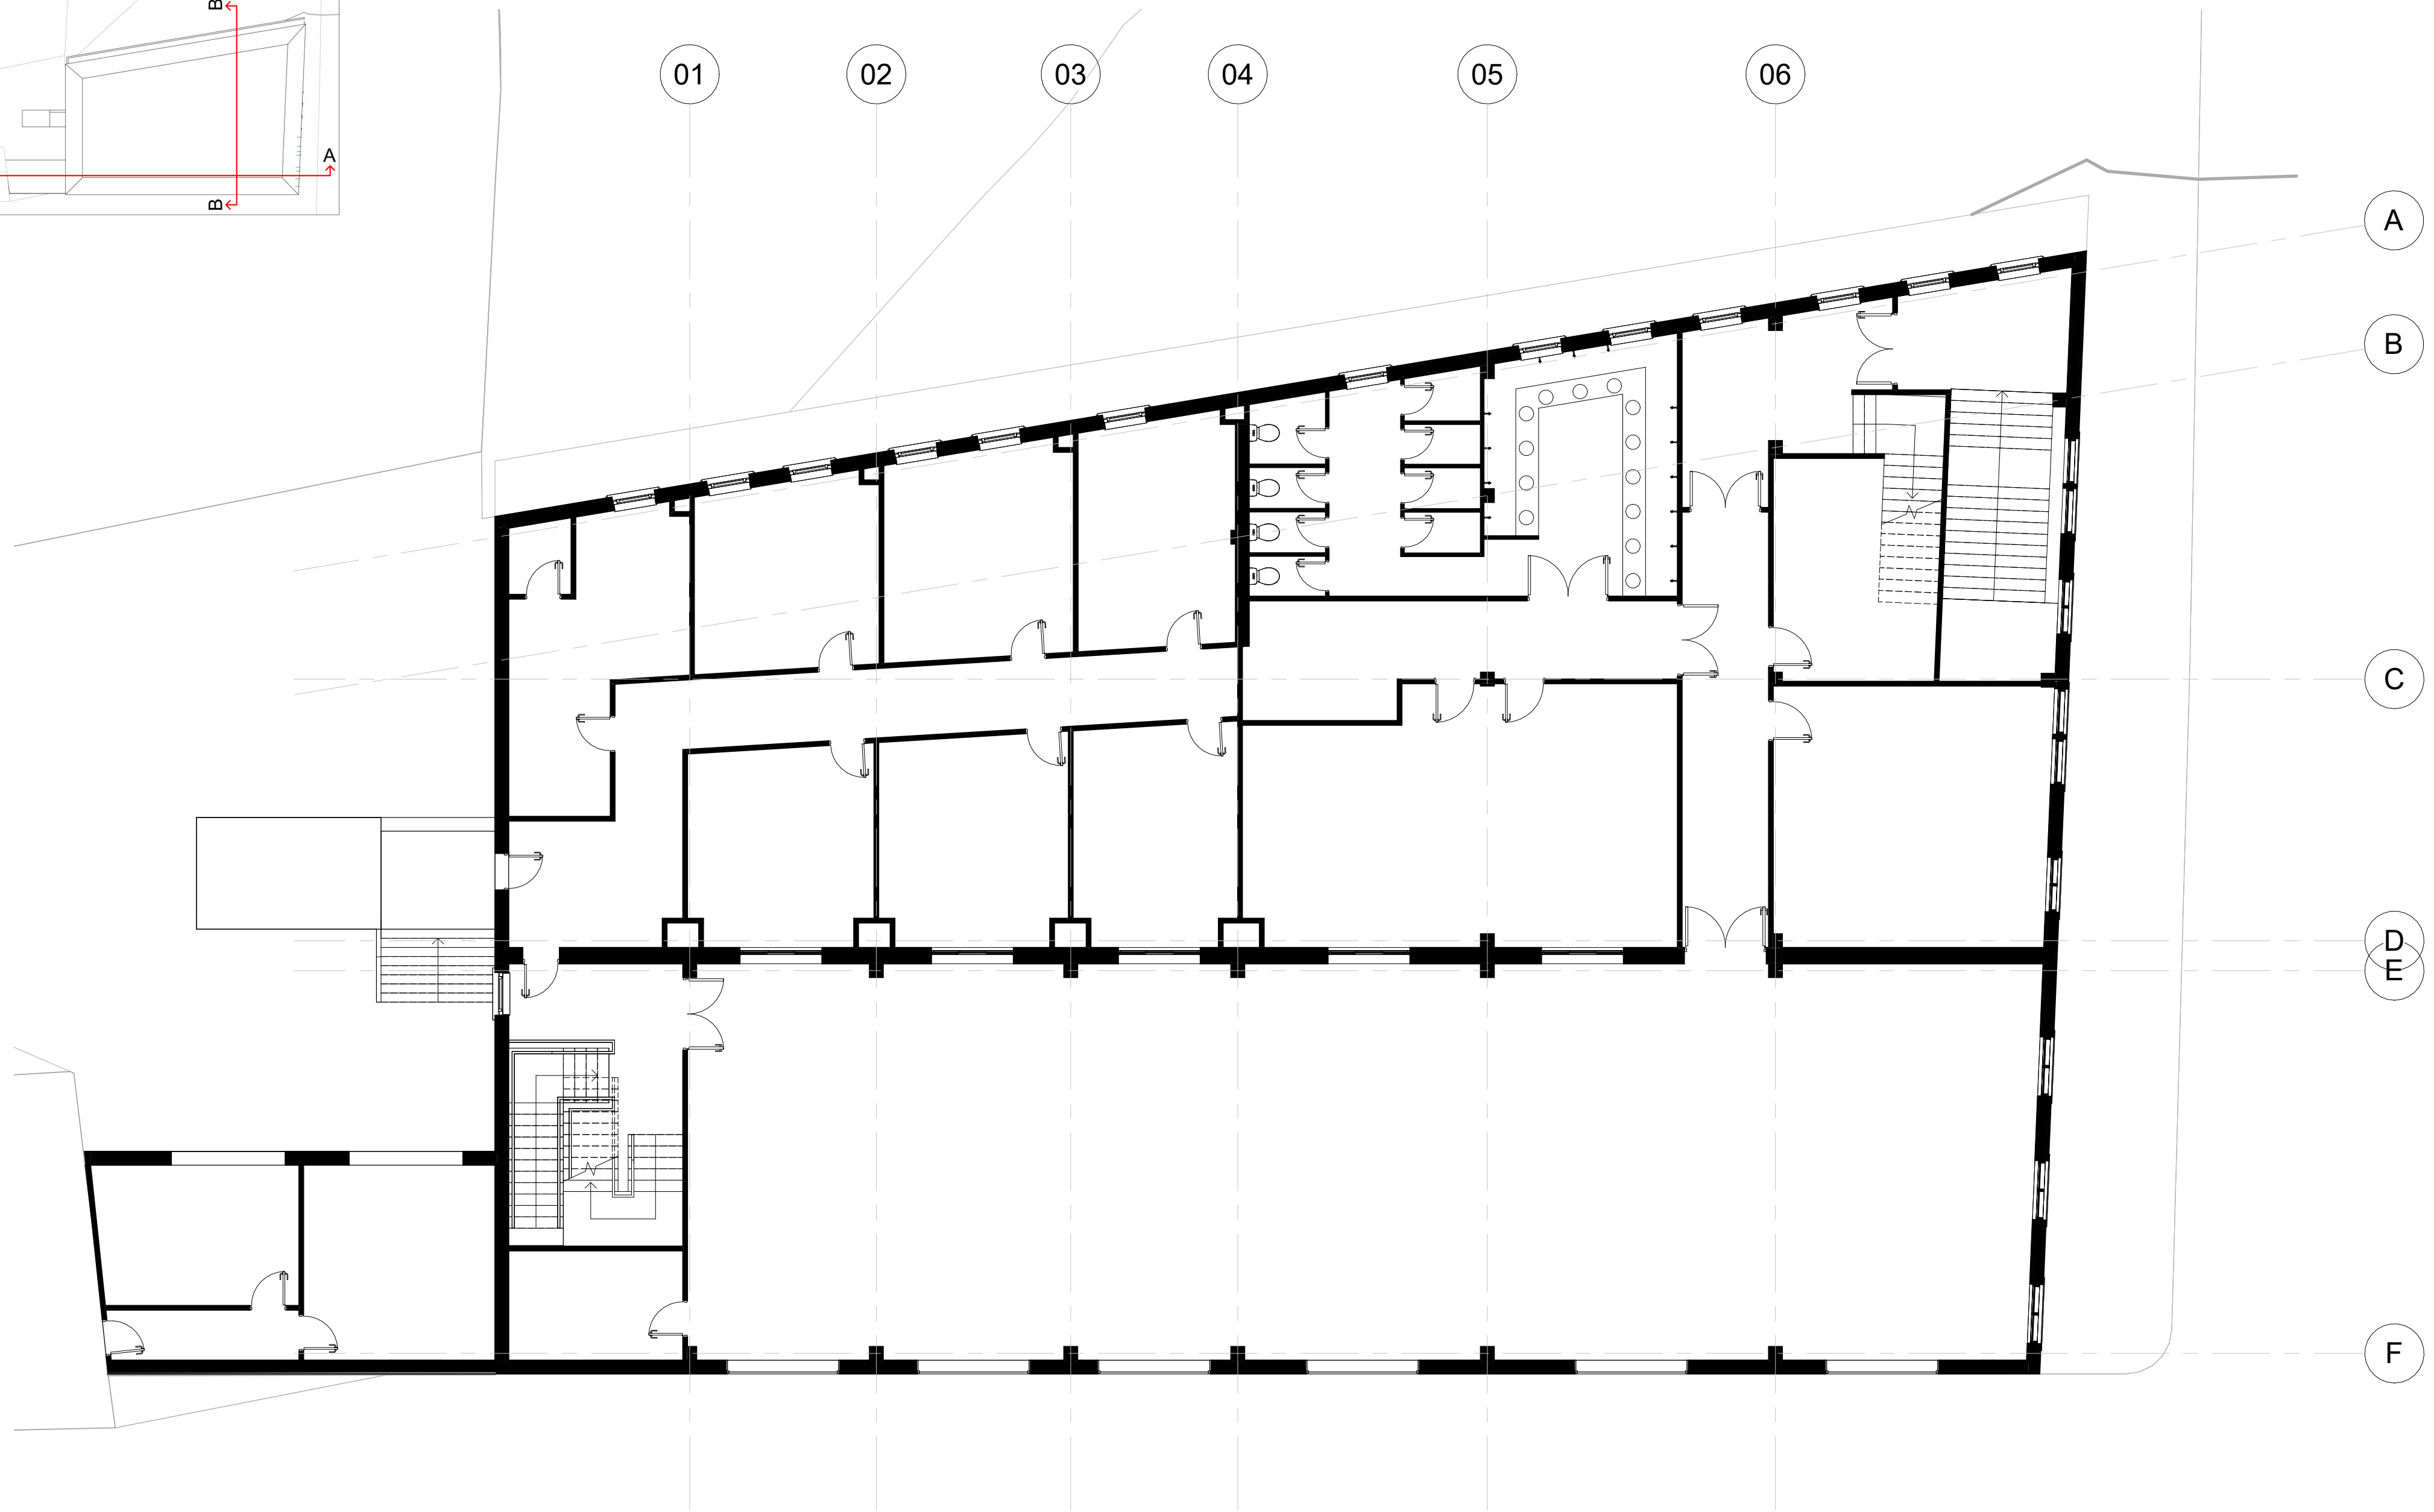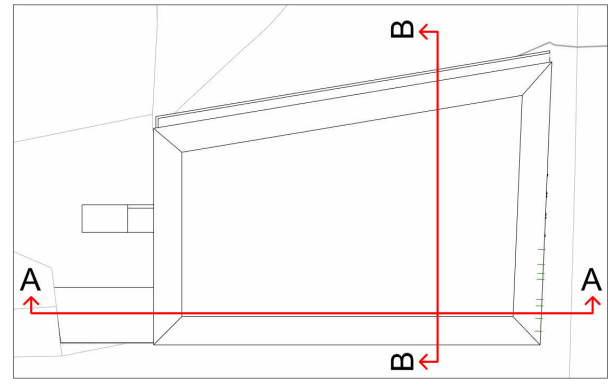


No.	Description	Date

363 Architecture			
CODE	STATUS	SUITABILITY DESCRIPTION	PURPOSE OF ISSUE
			PLANNING

PROJECT	BILAL MOSQUE EXTENSION
SHEET	FIRST FLOOR PLAN - PROPOSED

CLIENT	-		
Date	Project number	Scale (@ A2)	
03/03/24	0001	As indicated	
Drawn by	DRAWING NUMBER	REV	
KS	A002.4		
Checked by			
RM			

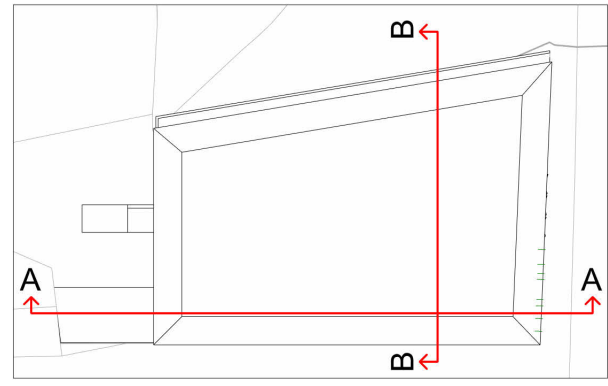

01

02

03

04

05

06


A

B

C

D
E

F


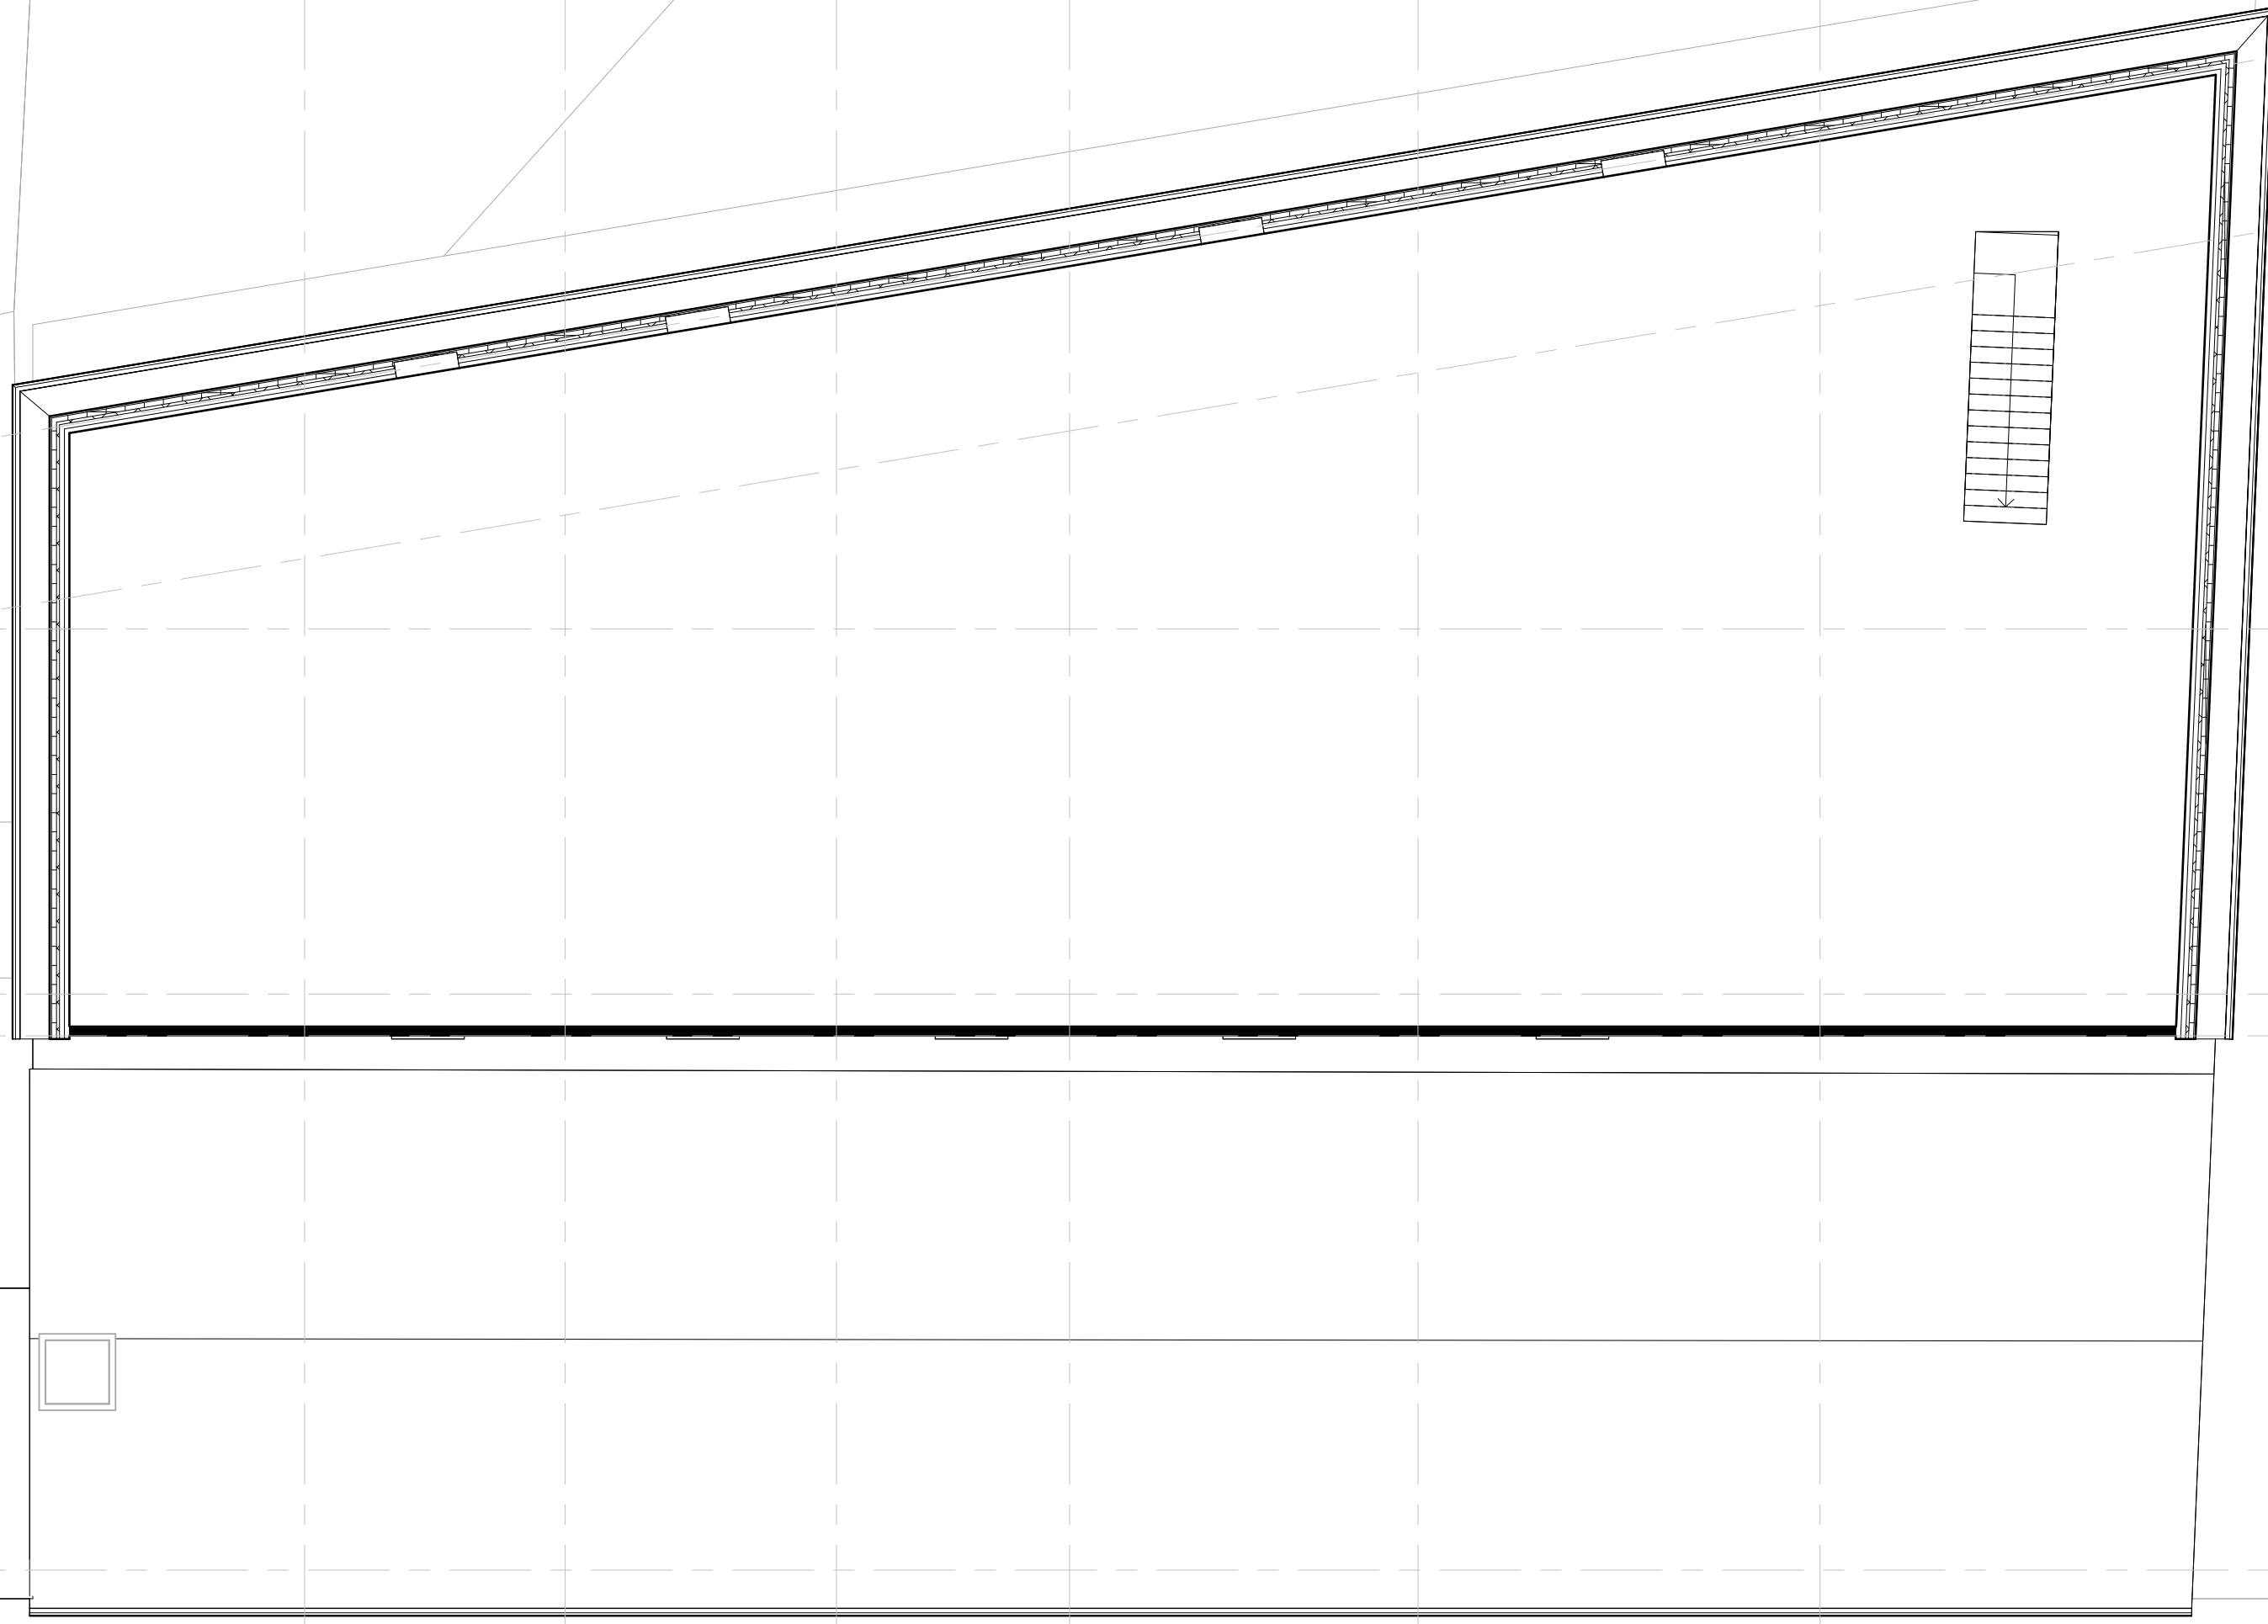


No.	Description	Date

363 Architecture			
CODE	STATUS	SUITABILITY DESCRIPTION	PURPOSE OF ISSUE
			PLANNING

PROJECT	BILAL MOSQUE EXTENSION
SHEET	SECOND FLOOR PLAN - EXISITNG

CLIENT			-
Date	Project number	Scale (@ A2)	
03/03/24	0001	As indicated	
Drawn by	DRAWING NUMBER		REV
KS	A002.5		
Checked by			
RM			

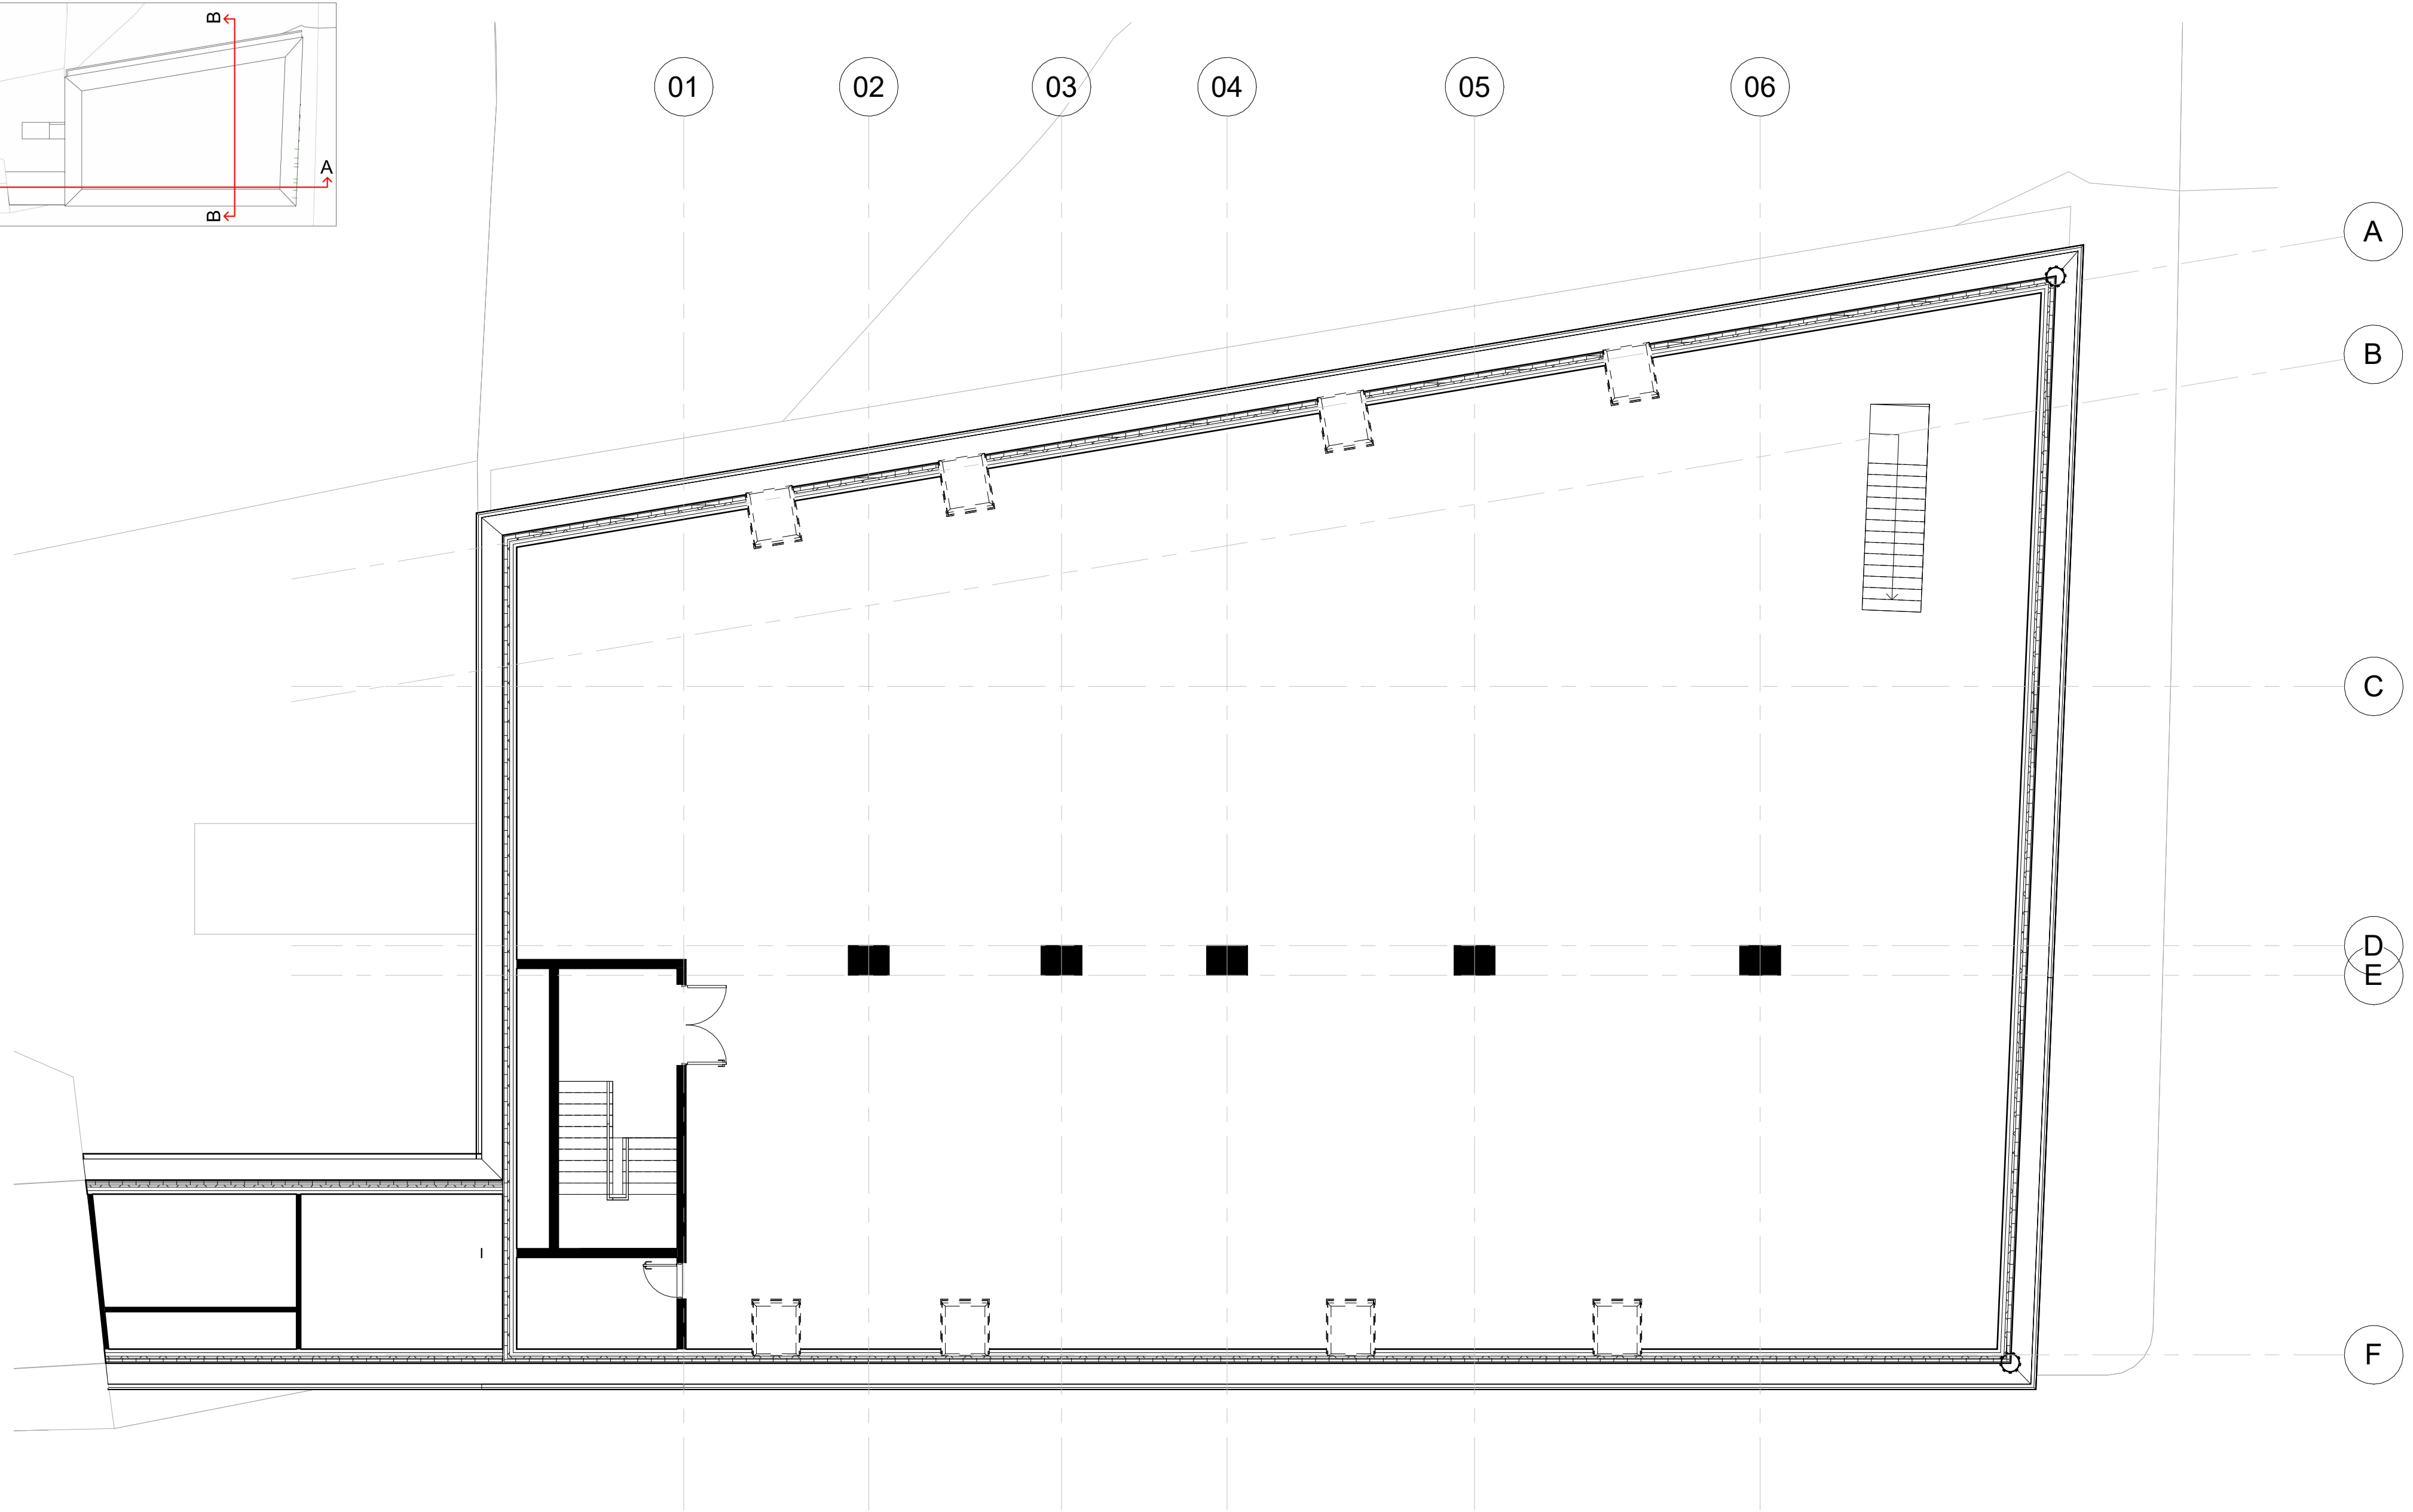
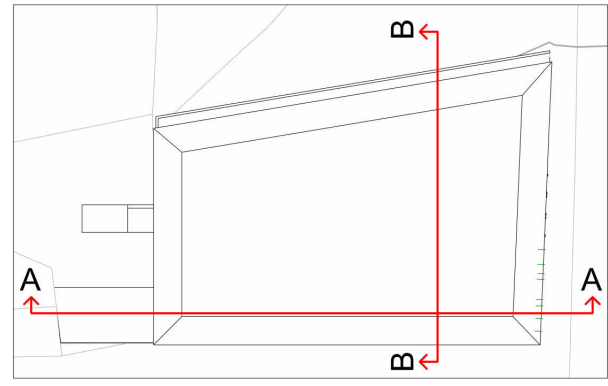


No.	Description	Date

363 Architecture			
CODE	STATUS	SUITABILITY DESCRIPTION	PURPOSE OF ISSUE
			PLANNING

PROJECT	BILAL MOSQUE EXTENSION
SHEET	SECOND FLOOR PLAN - PROPOSED

CLIENT			-
Date	Project number	Scale (@ A2)	
03/03/24	0001	As indicated	
Drawn by	DRAWING NUMBER		REV
KS	A002.6		
Checked by			
RM			

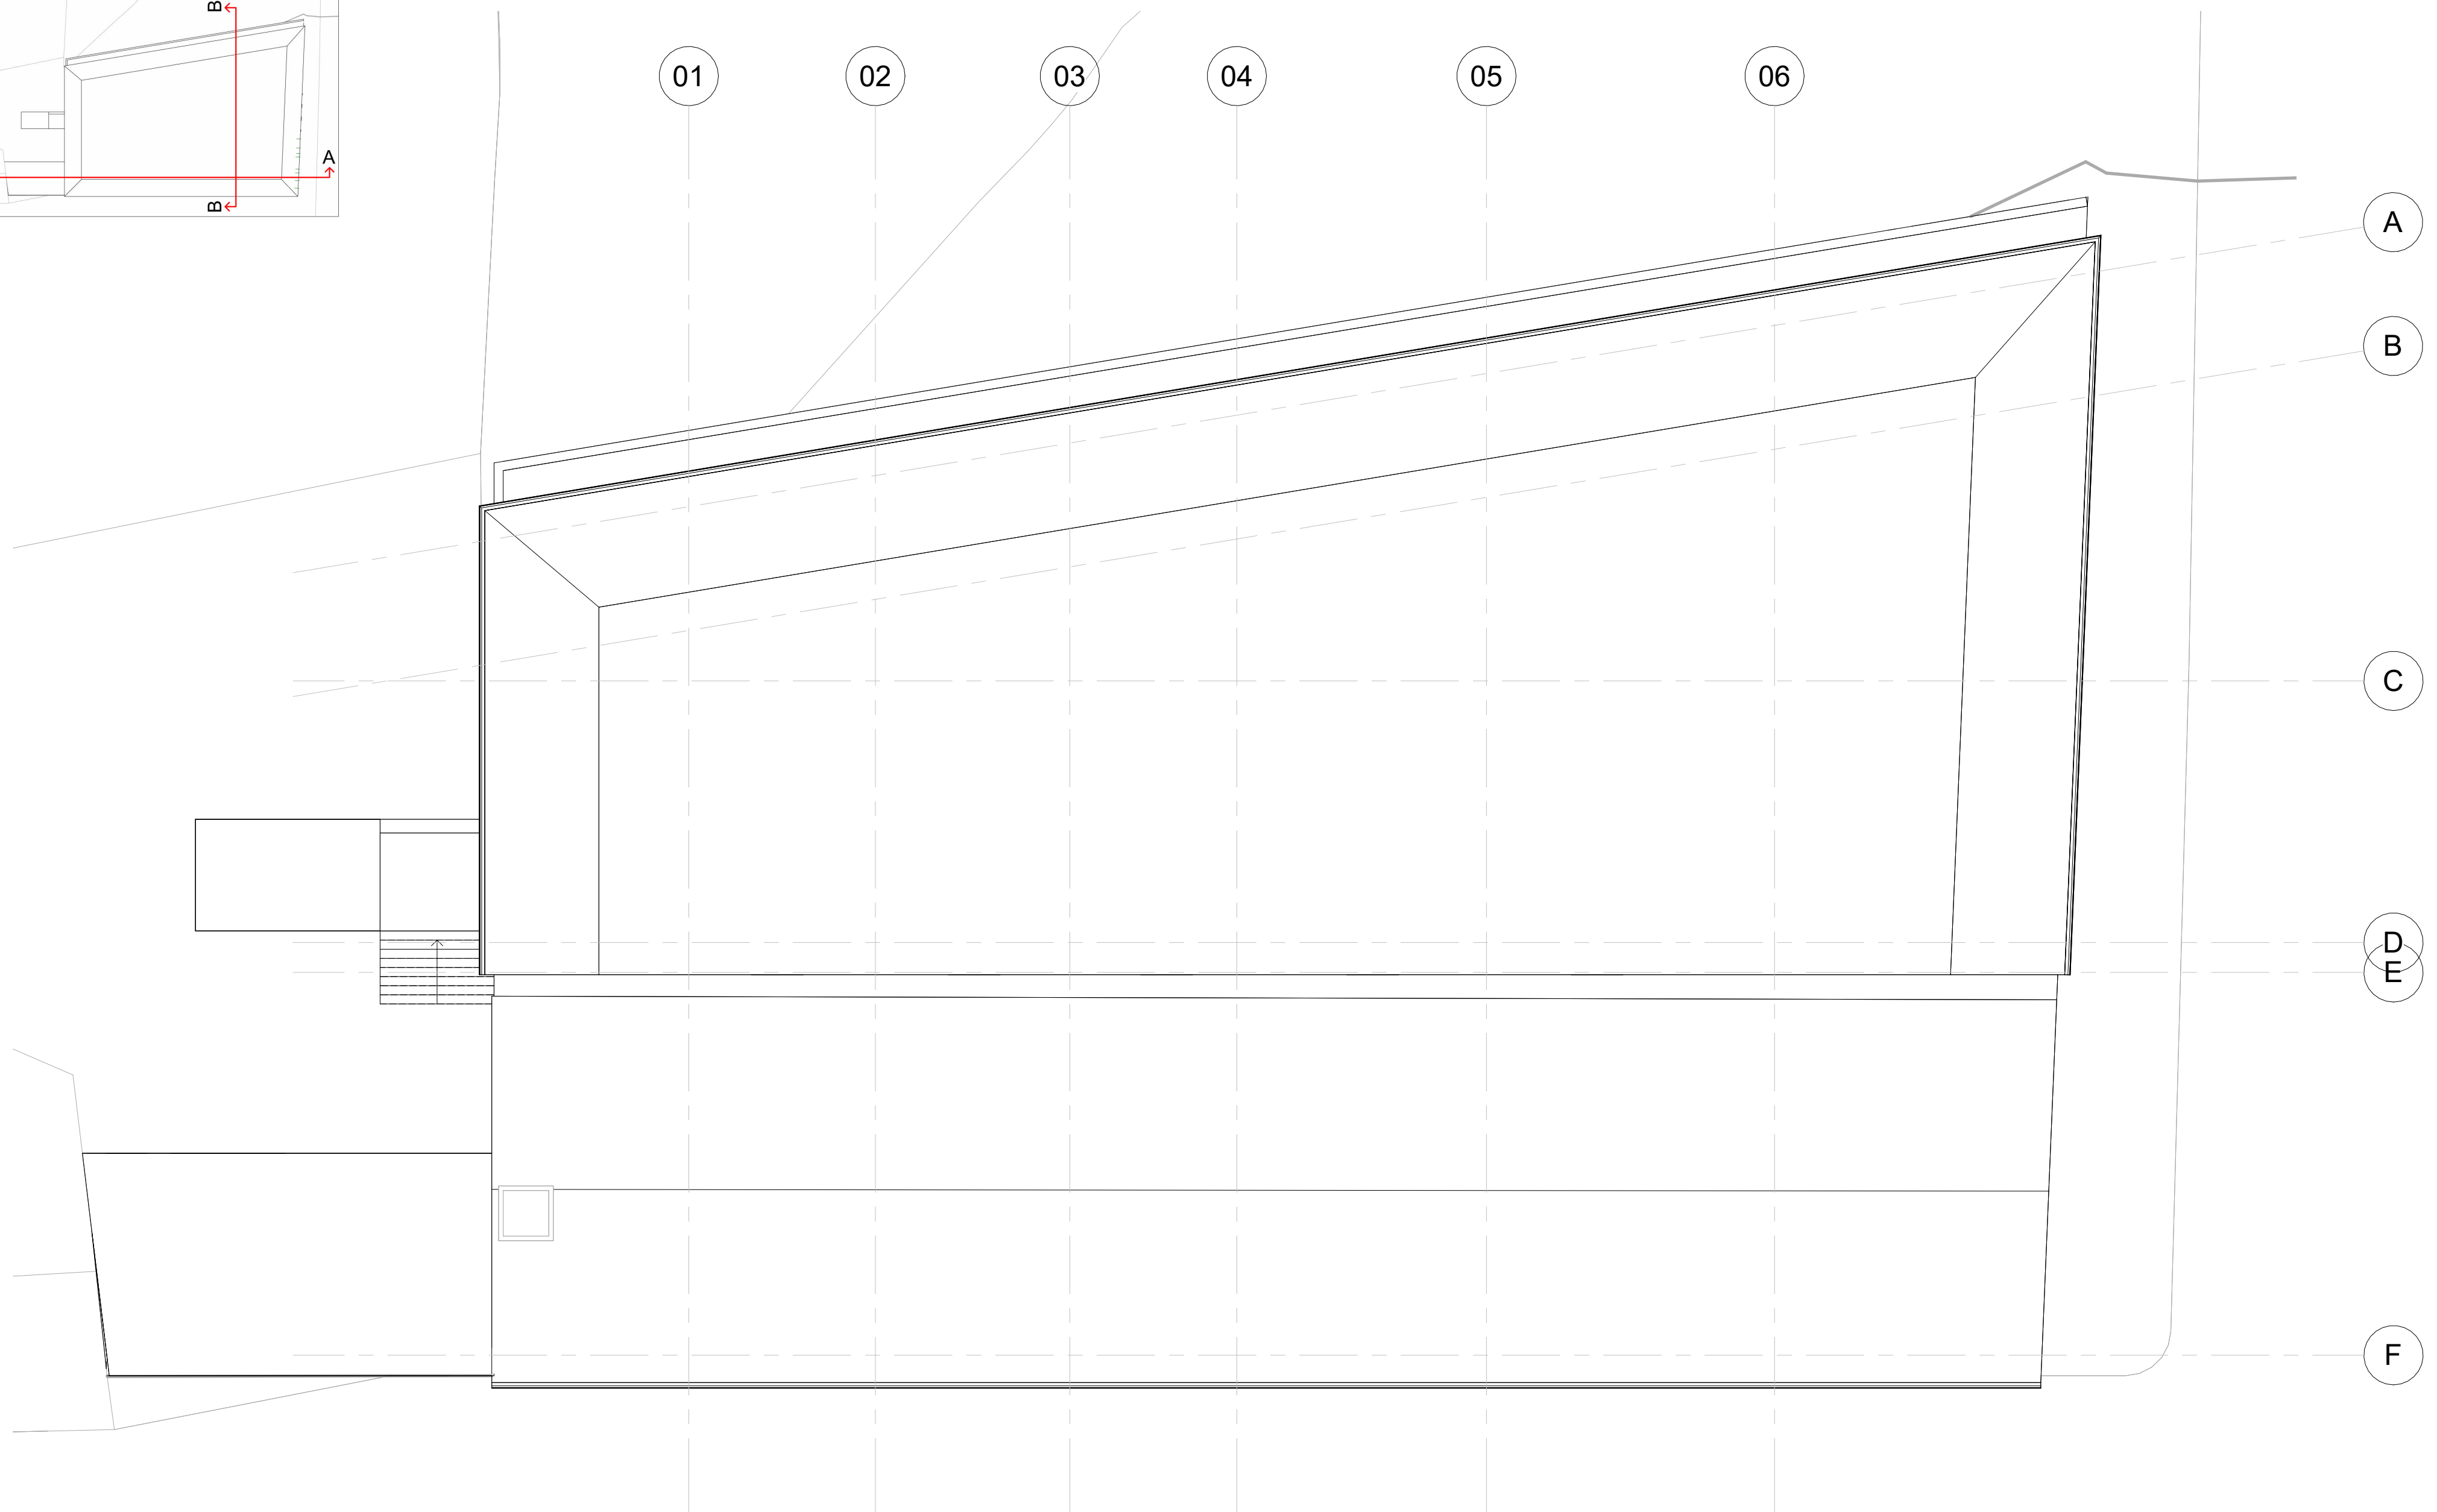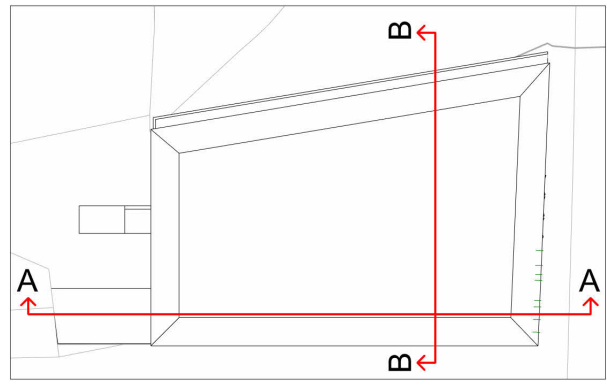



No.	Description	Date

363 Architecture

CODE	STATUS	SUITABILITY DESCRIPTION	PURPOSE OF ISSUE
			PLANNING

PROJECT	BILAL MOSQUE EXTENSION
SHEET	ROOF PLAN - EXISTING

CLIENT			-
Date	Project number	Scale (@ A2)	
03/03/24	0001	As indicated	
Drawn by	DRAWING NUMBER		REV
KS	A002.7		
Checked by			
RM			

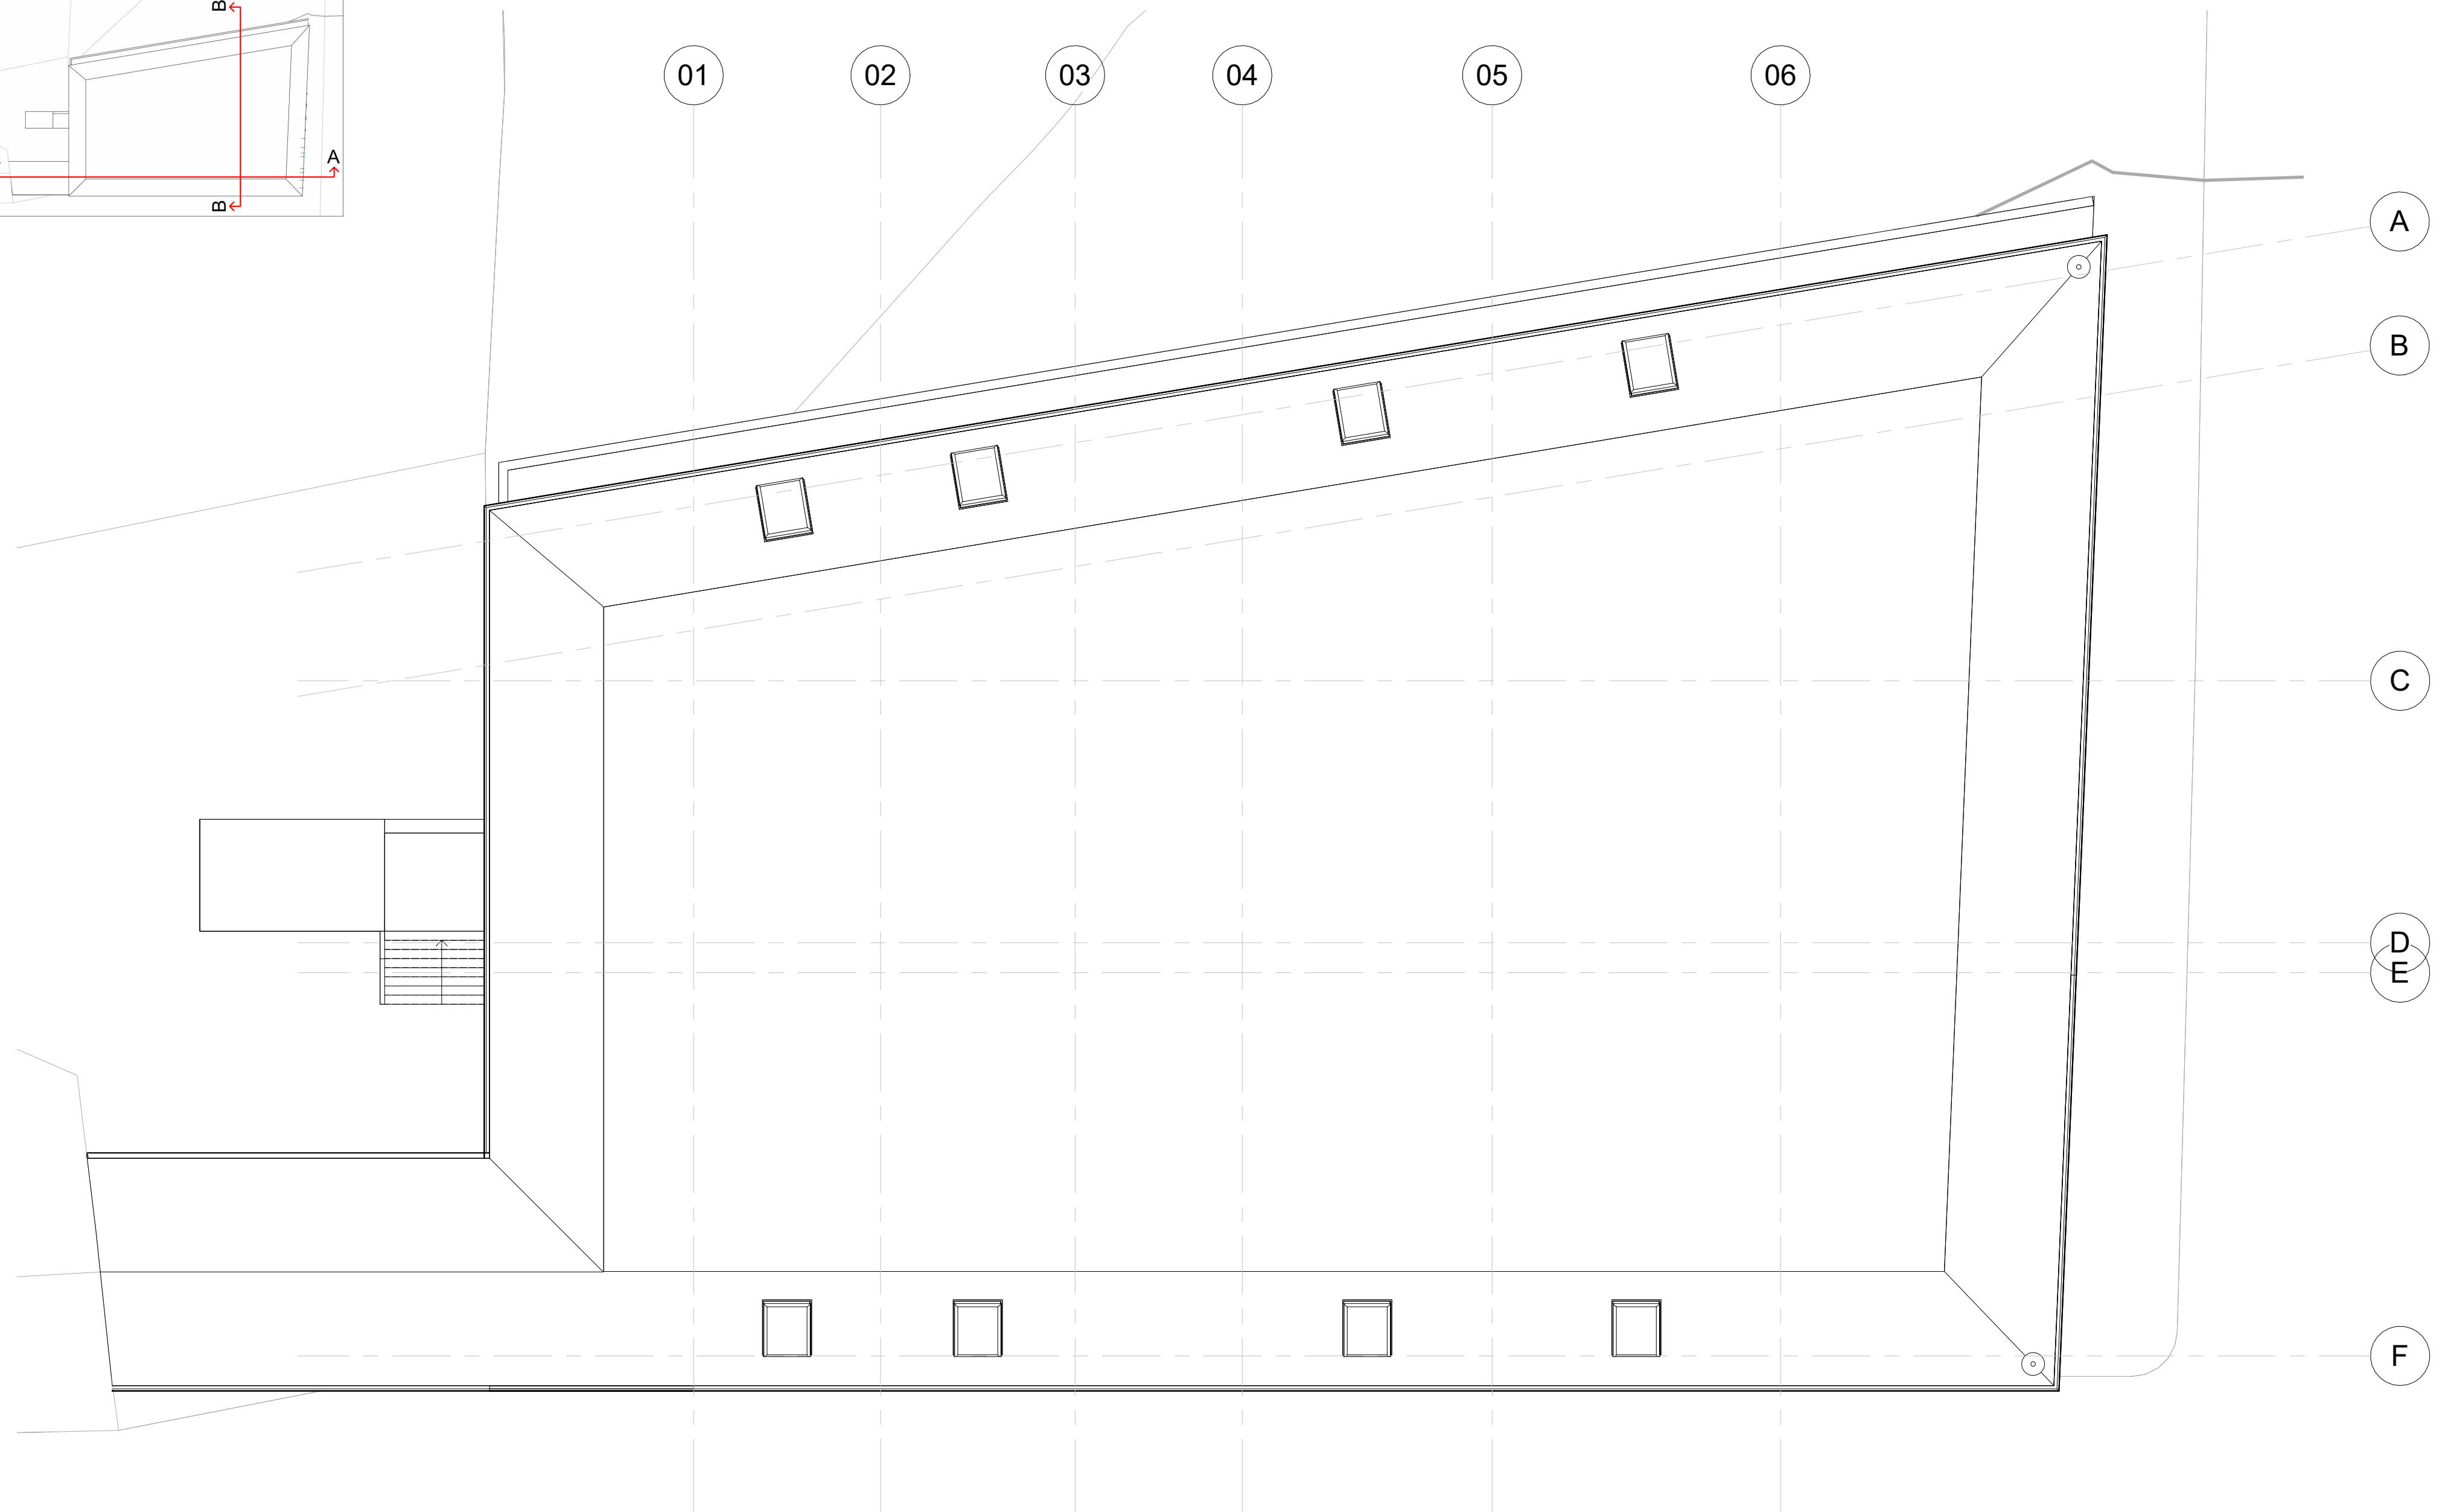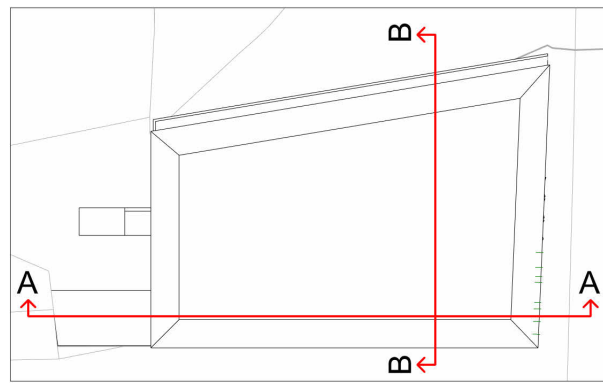

No.	Description	Date

363 Architecture

CODE	STATUS	SUITABILITY DESCRIPTION	PURPOSE OF ISSUE
			PLANNING

PROJECT	BILAL MOSQUE EXTENSION
SHEET	ROOF PLAN - PROPOSED

CLIENT			-
Date	Project number	Scale (@ A2)	
03/03/24	0001	As indicated	
Drawn by	DRAWING NUMBER		REV
KS	A002.8		
Checked by			
RM			



1 Front Elevation - Existing
1 : 100



2 Front Elevation - Proposed
1 : 100


No.	Description	Date

363 Architecture

CODE	STATUS	SUITABILITY DESCRIPTION	PURPOSE OF ISSUE
			PLANNING

PROJECT	BILAL MOSQUE EXTENSION
SHEET	FRONT ELEVATION

CLIENT			-
Date	Project number	Scale (@ A2)	
03/03/24	0001	1 : 100	
Drawn by	DRAWING NUMBER	REV	
KS	A003.1		
Checked by			
RM			

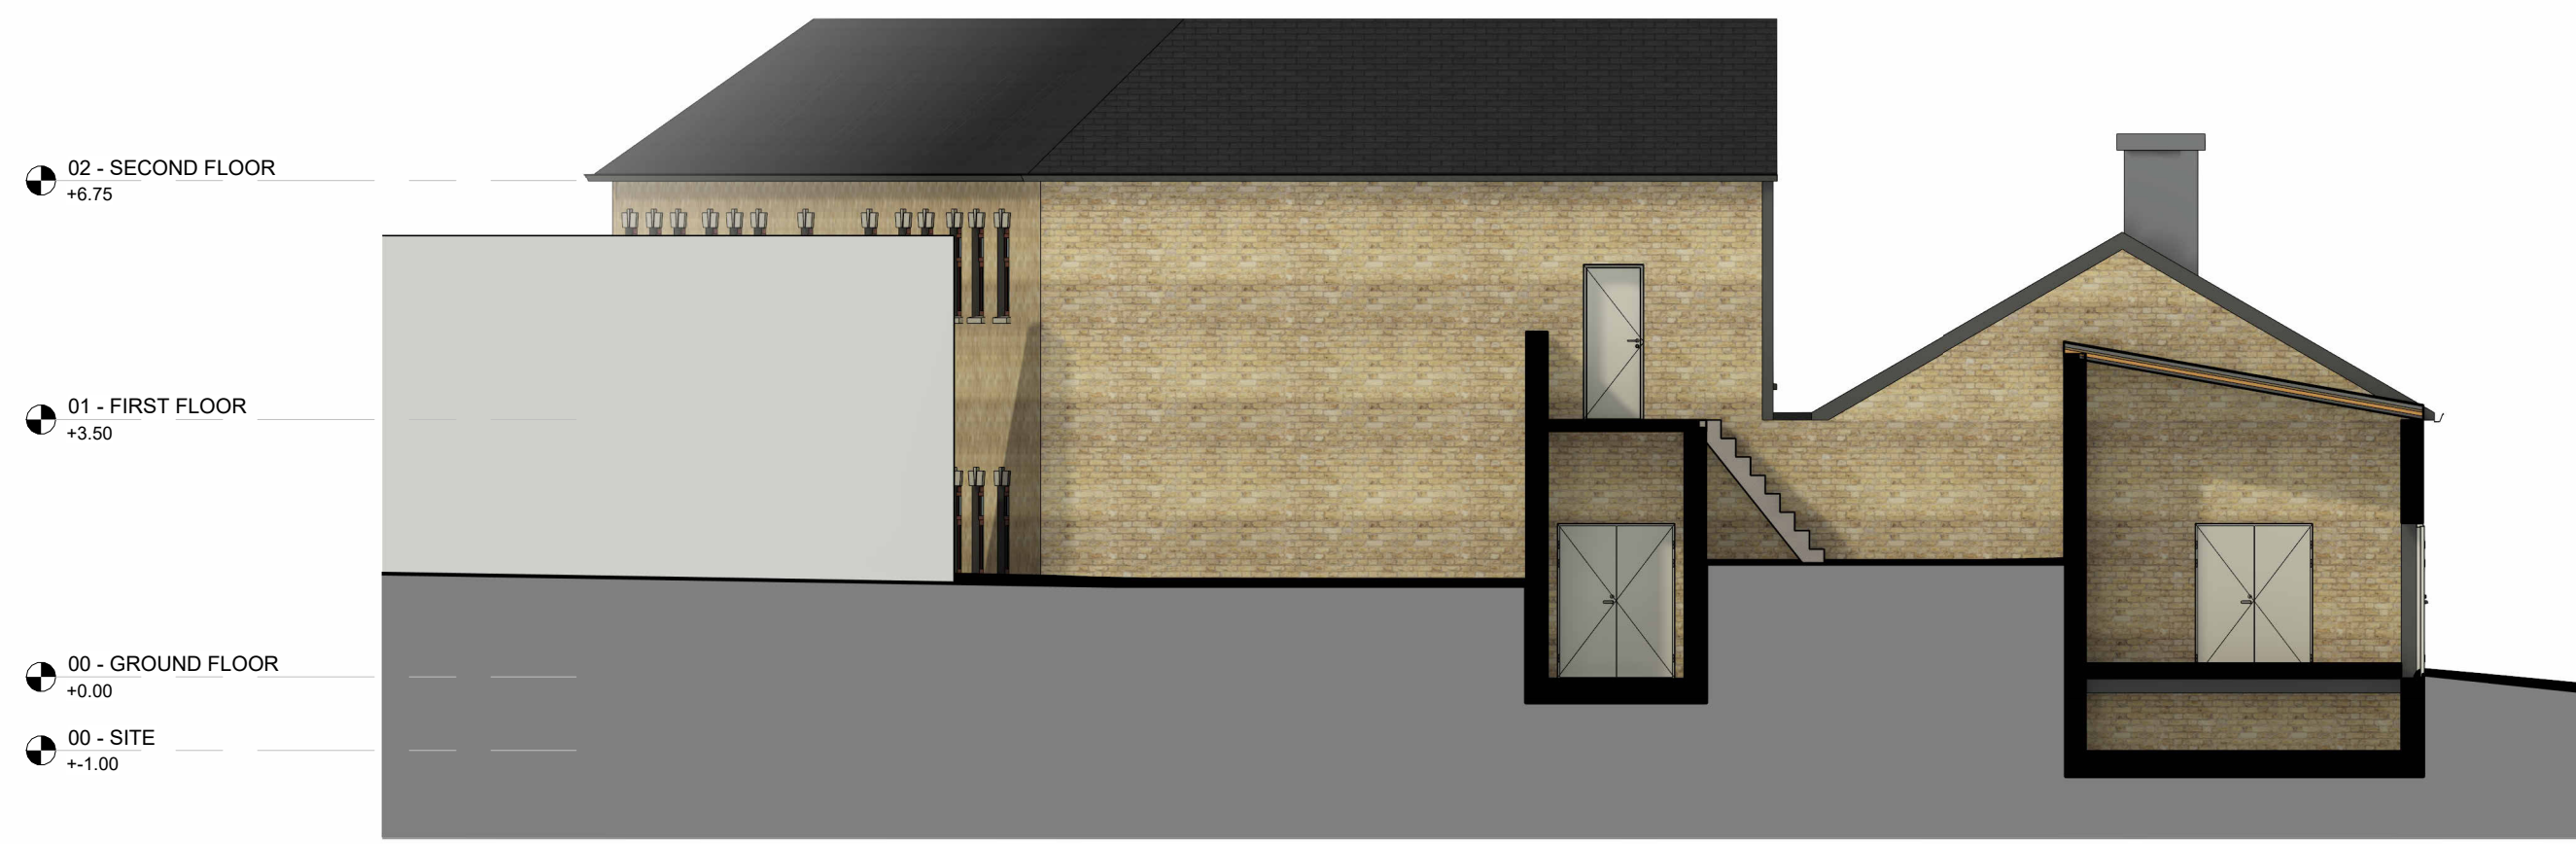

1 Back Elevation - Existing
1 : 100



2 Back Elevation - Proposed
1 : 100

No.	Description	Date

363 Architecture

CODE	STATUS	SUITABILITY DESCRIPTION	PURPOSE OF ISSUE
			PLANNING

PROJECT	BILAL MOSQUE EXTENSION
SHEET	BACK ELEVATION

CLIENT			-
Date	Project number	Scale (@ A2)	
03/03/24	0001	1 : 100	
Drawn by	DRAWING NUMBER	REV	
KS	A003.2		
Checked by			
RM			



1 Side Elevation 01 - Existing
1 : 100




2 Side Elevation 01 - Proposed
1 : 100

No.	Description	Date


363 Architecture			
CODE	STATUS	SUITABILITY DESCRIPTION	PURPOSE OF ISSUE
			PLANNING

PROJECT	BILAL MOSQUE EXTENSION
SHEET	SIDE ELEVATION 01

CLIENT			-
Date	Project number	Scale (@ A2)	
03/03/24	0001	1 : 100	
Drawn by	DRAWING NUMBER	REV	
KS	A003.3		
Checked by			
RM			

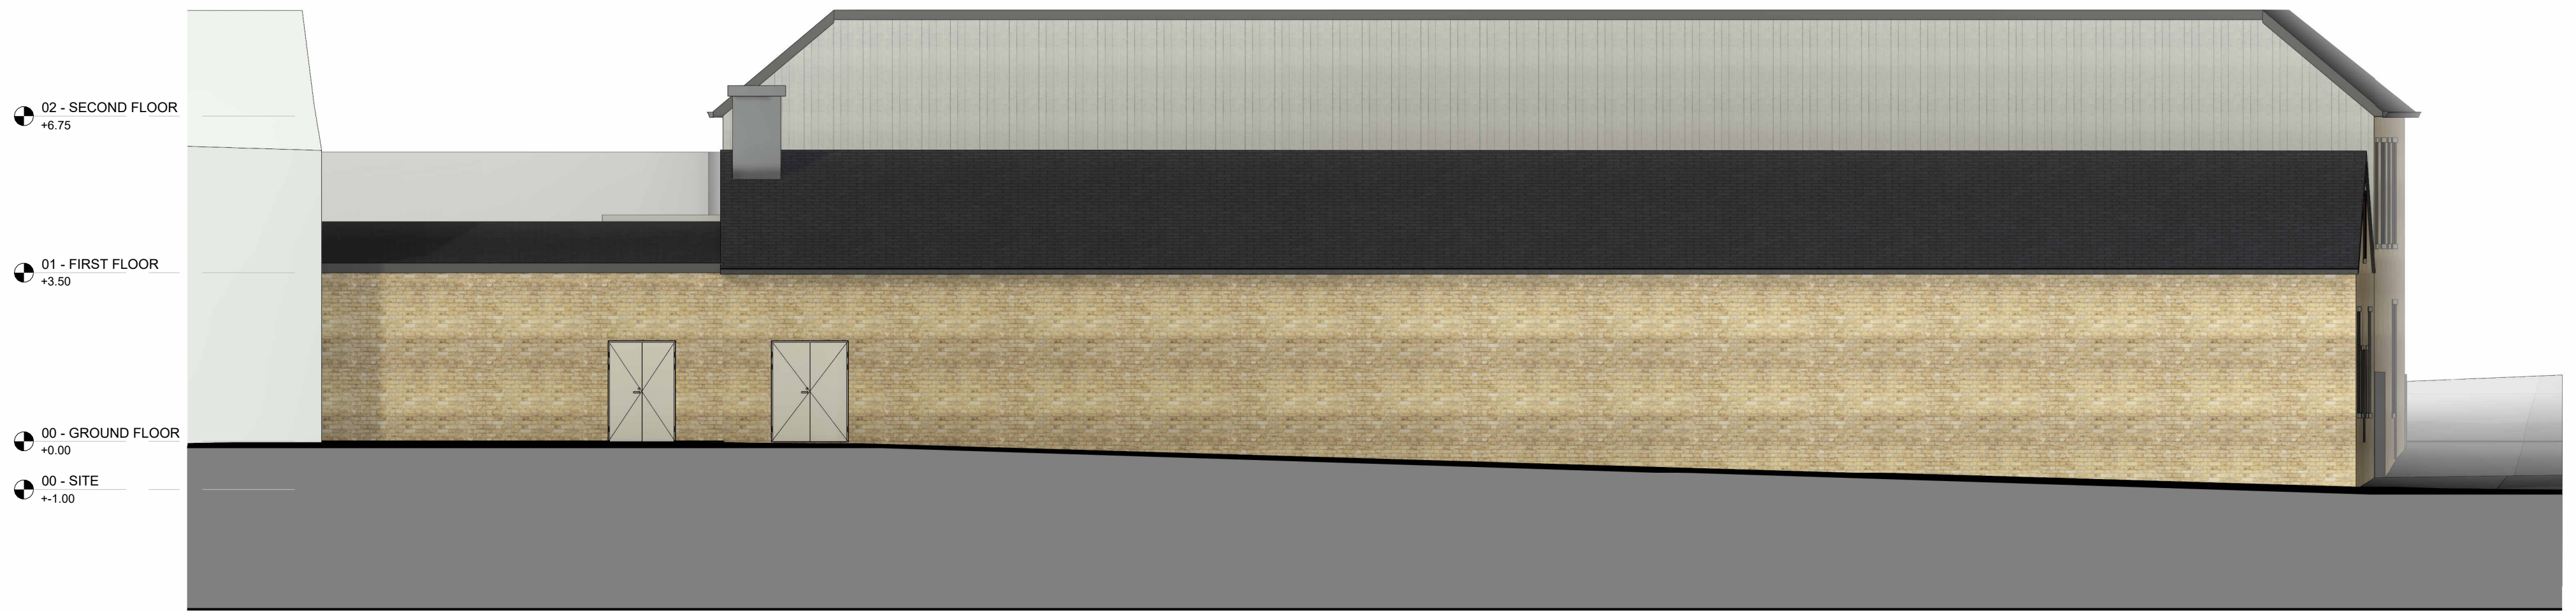

1 Side Elevation 02 - Existing
1 : 100

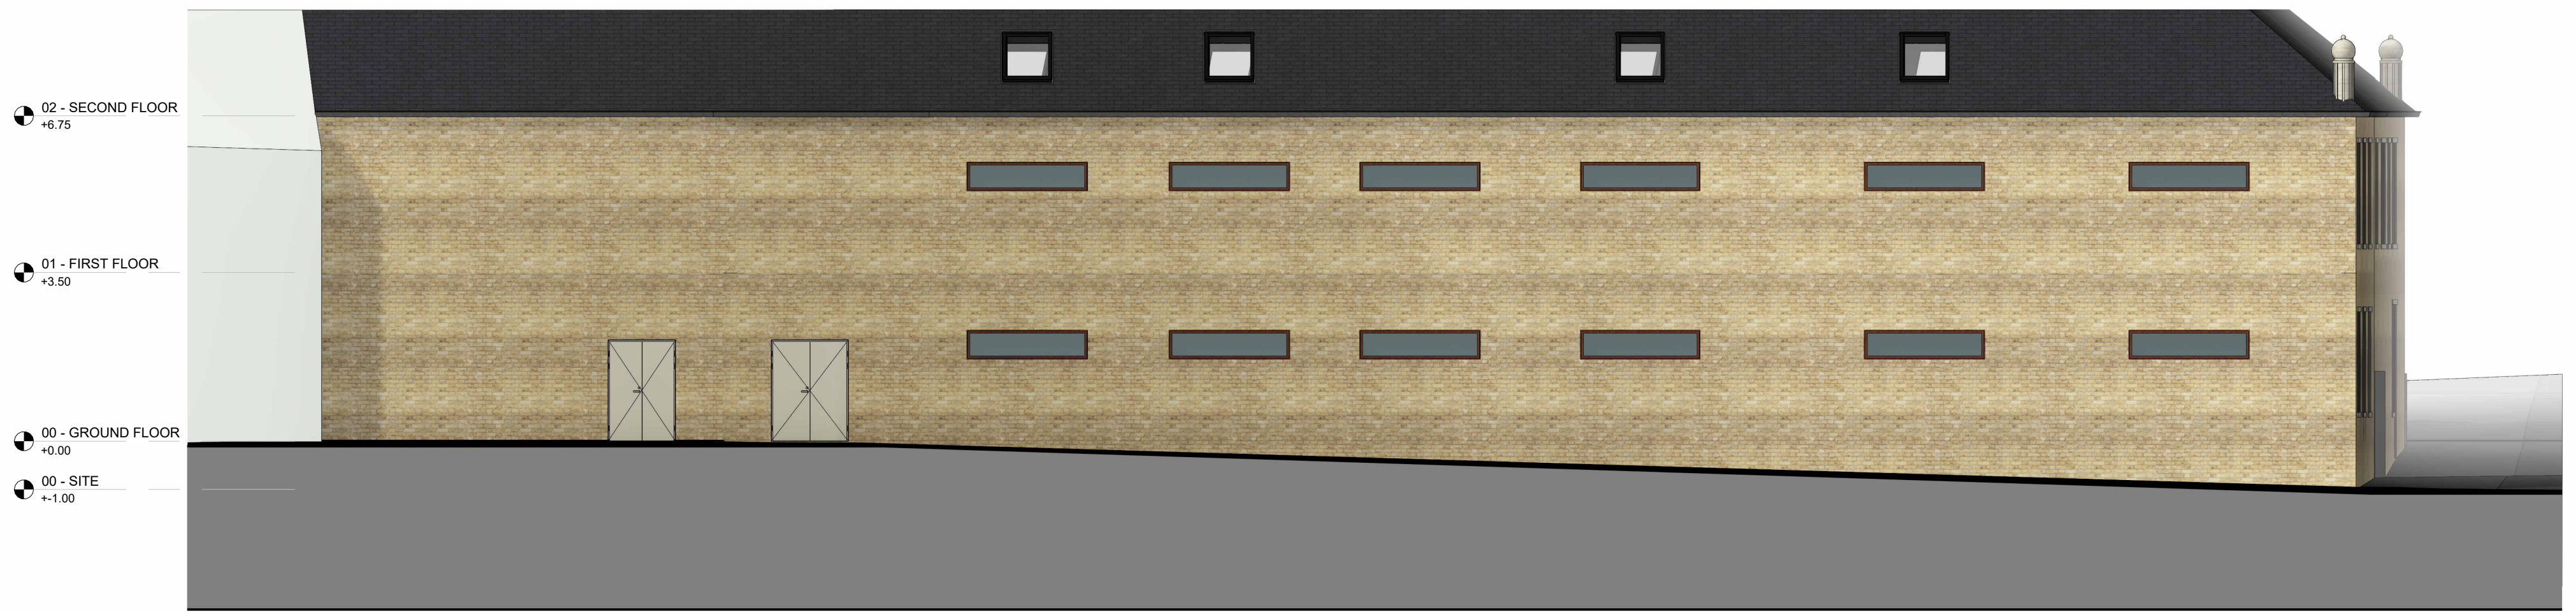

2 Side Elevation 02 - Proposed
1 : 100


No.	Description	Date

363 Architecture


CODE	STATUS	SUITABILITY DESCRIPTION	PURPOSE OF ISSUE
			PLANNING

PROJECT	BILAL MOSQUE EXTENSION
SHEET	SIDE ELEVATIONS 02

CLIENT			-
Date	Project number	Scale (@ A2)	
03/03/24	0001	1 : 100	
Drawn by	DRAWING NUMBER	REV	
KS	A003.4		
Checked by			
RM			

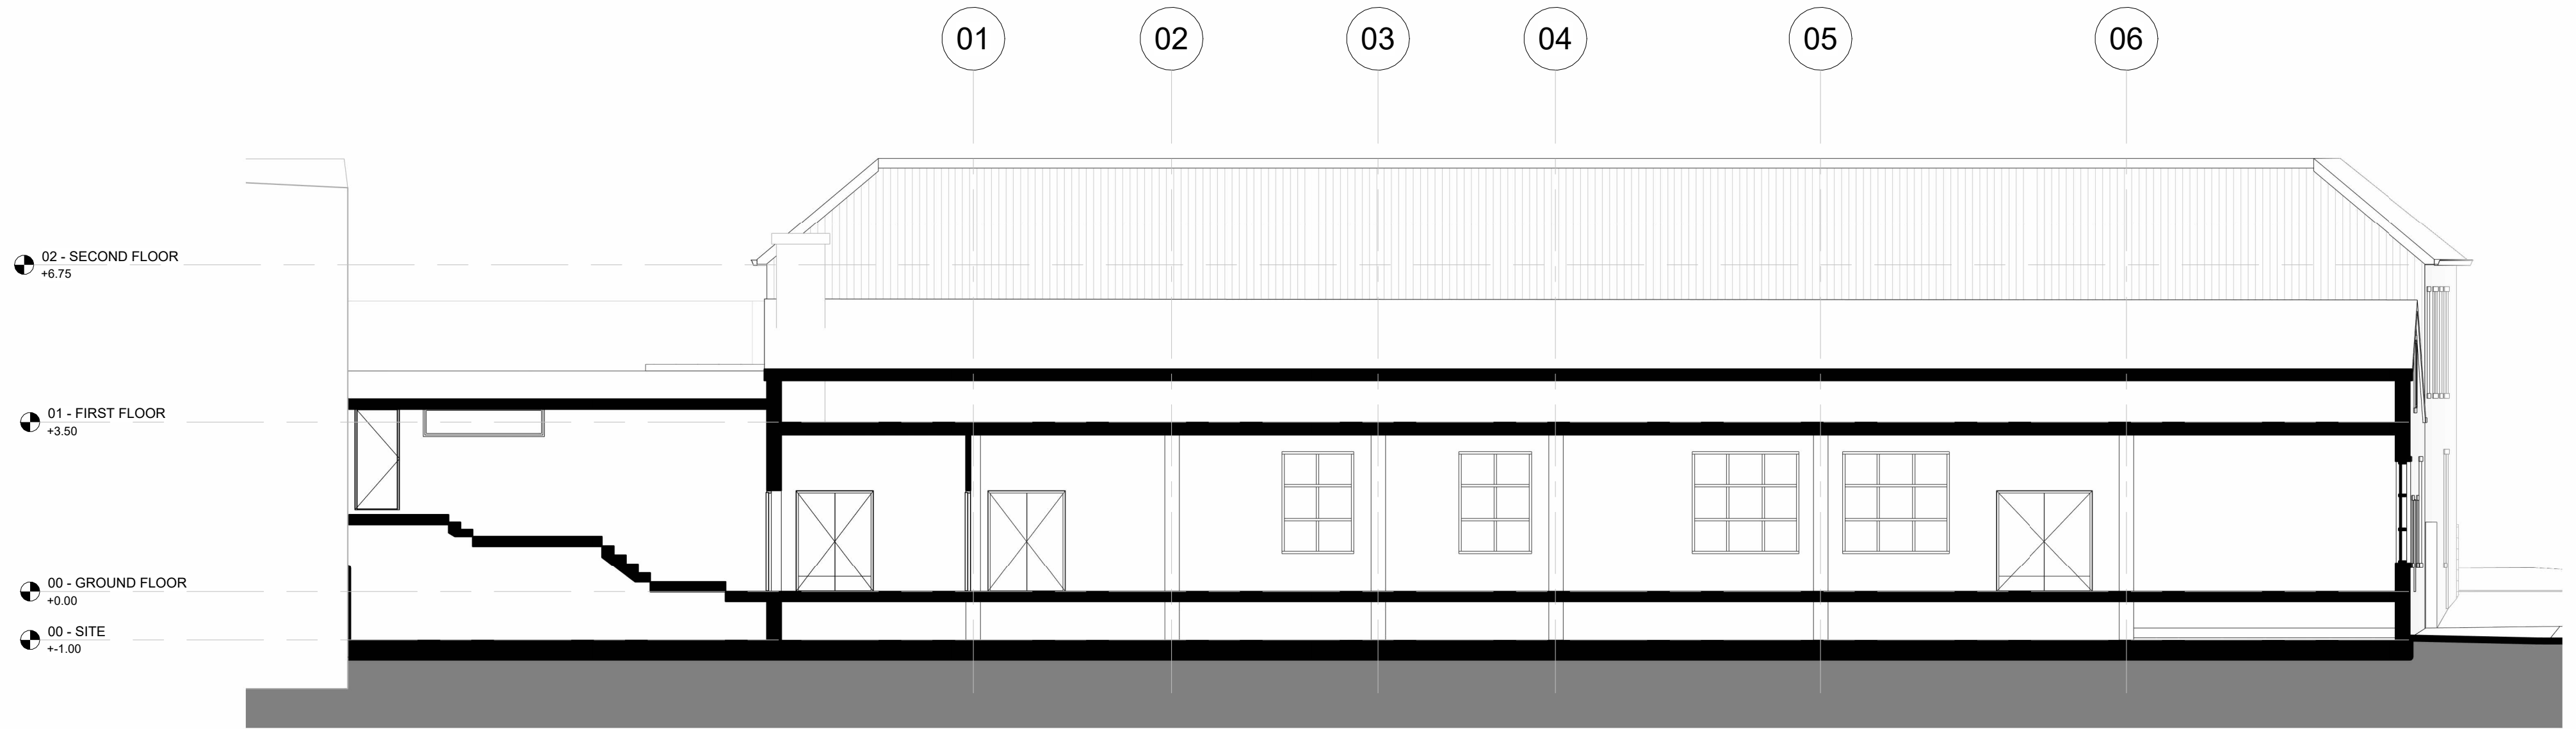

1 Section A-A - Existing
1 : 100

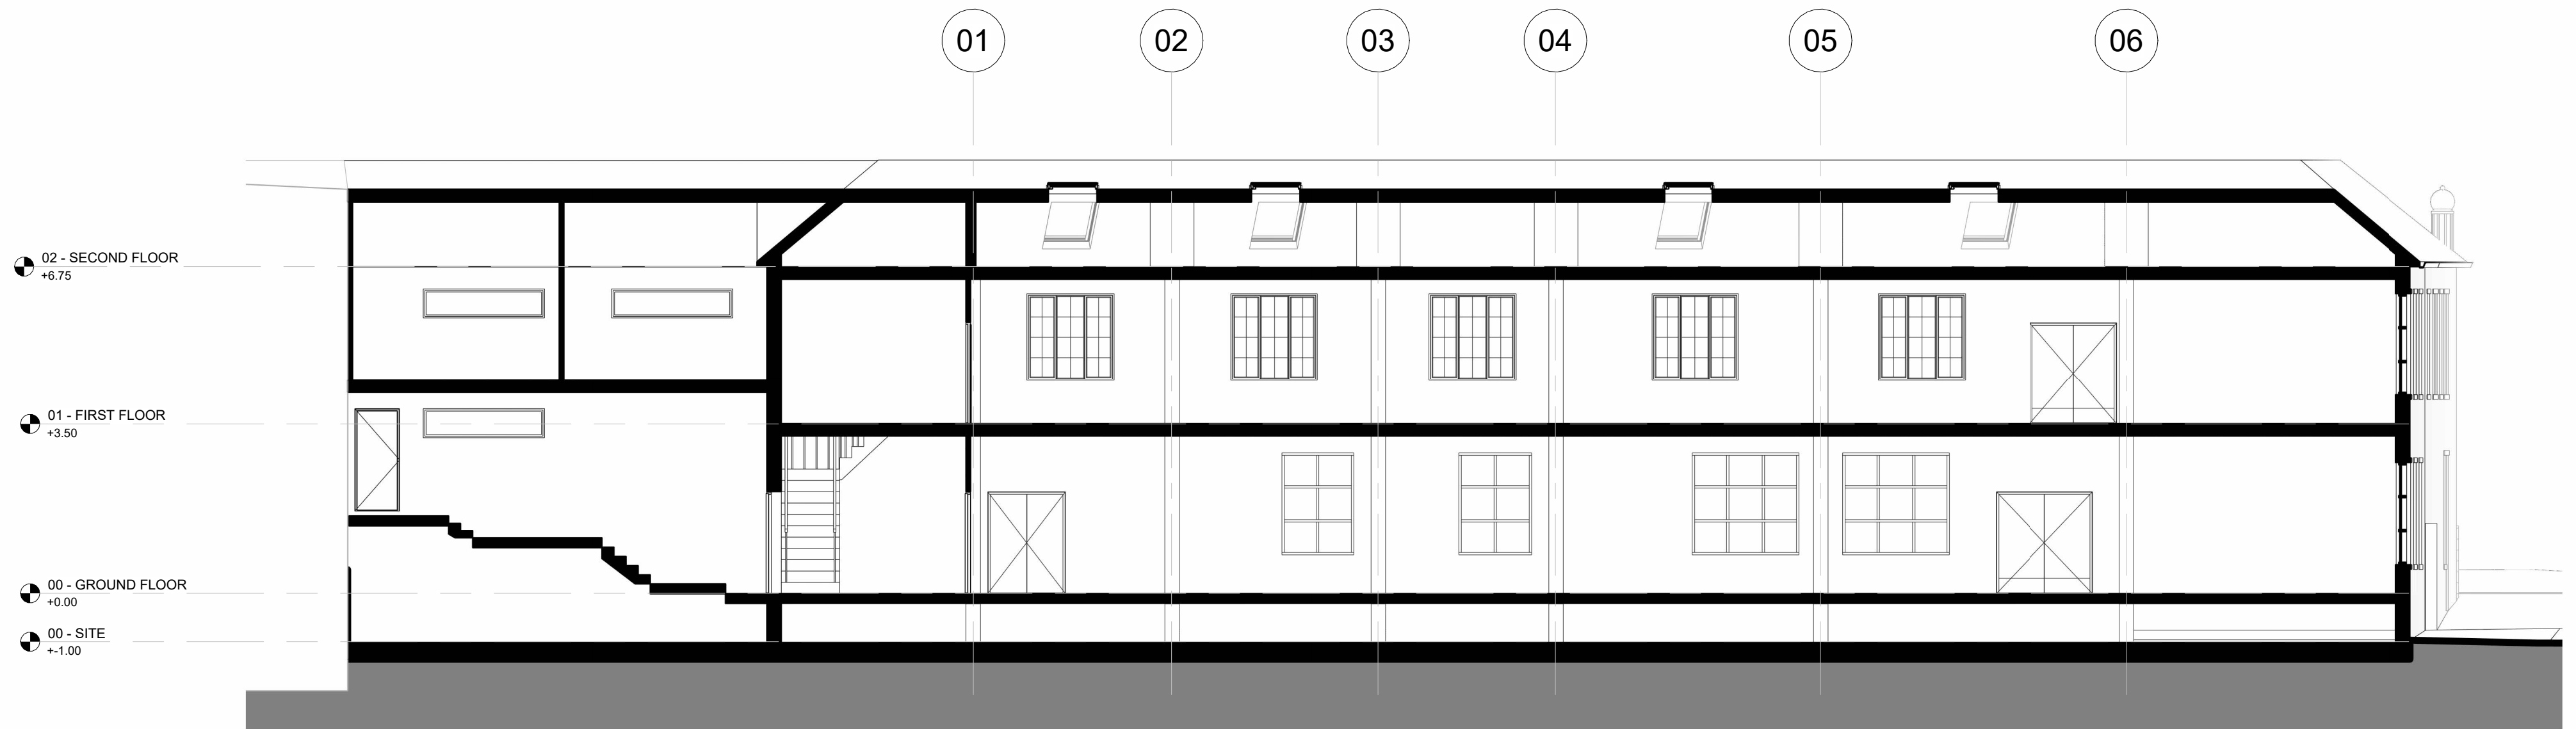


2 Section A-A - Proposed
1 : 100

No.	Description	Date


363 Architecture			
CODE	STATUS	SUITABILITY DESCRIPTION	PURPOSE OF ISSUE
			PLANNING

PROJECT	BILAL MOSQUE EXTENSION		
SHEET	SECTION A-A		

CLIENT			-
Date	Project number	Scale (@ A2)	
03/03/24	0001	1 : 100	
Drawn by	DRAWING NUMBER		REV
KS	A004.1		
Checked by			
RM			

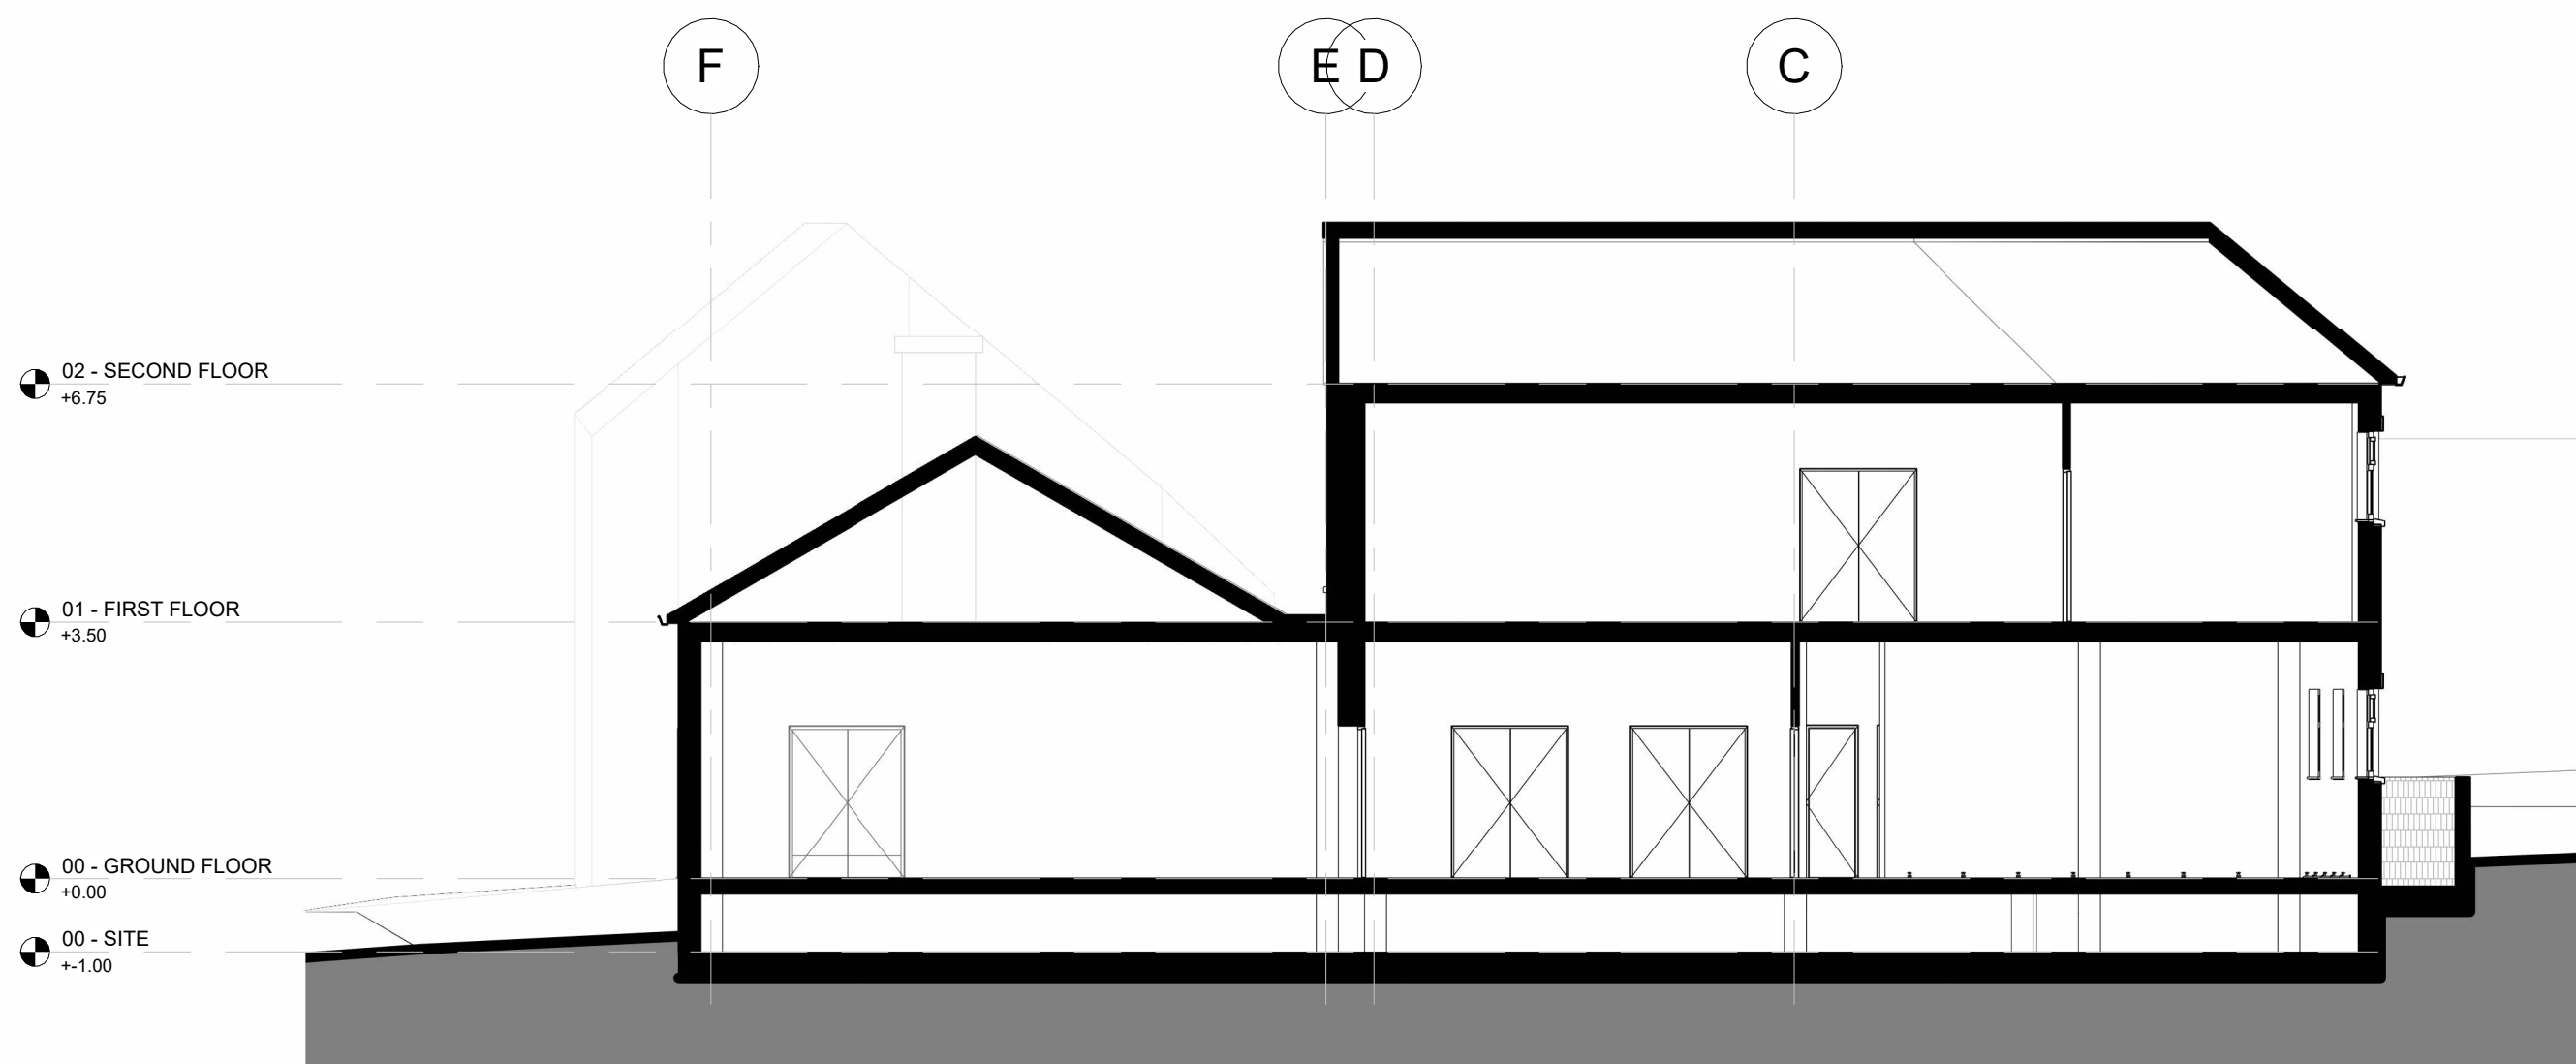

1 Section B-B - Existing
1 : 100

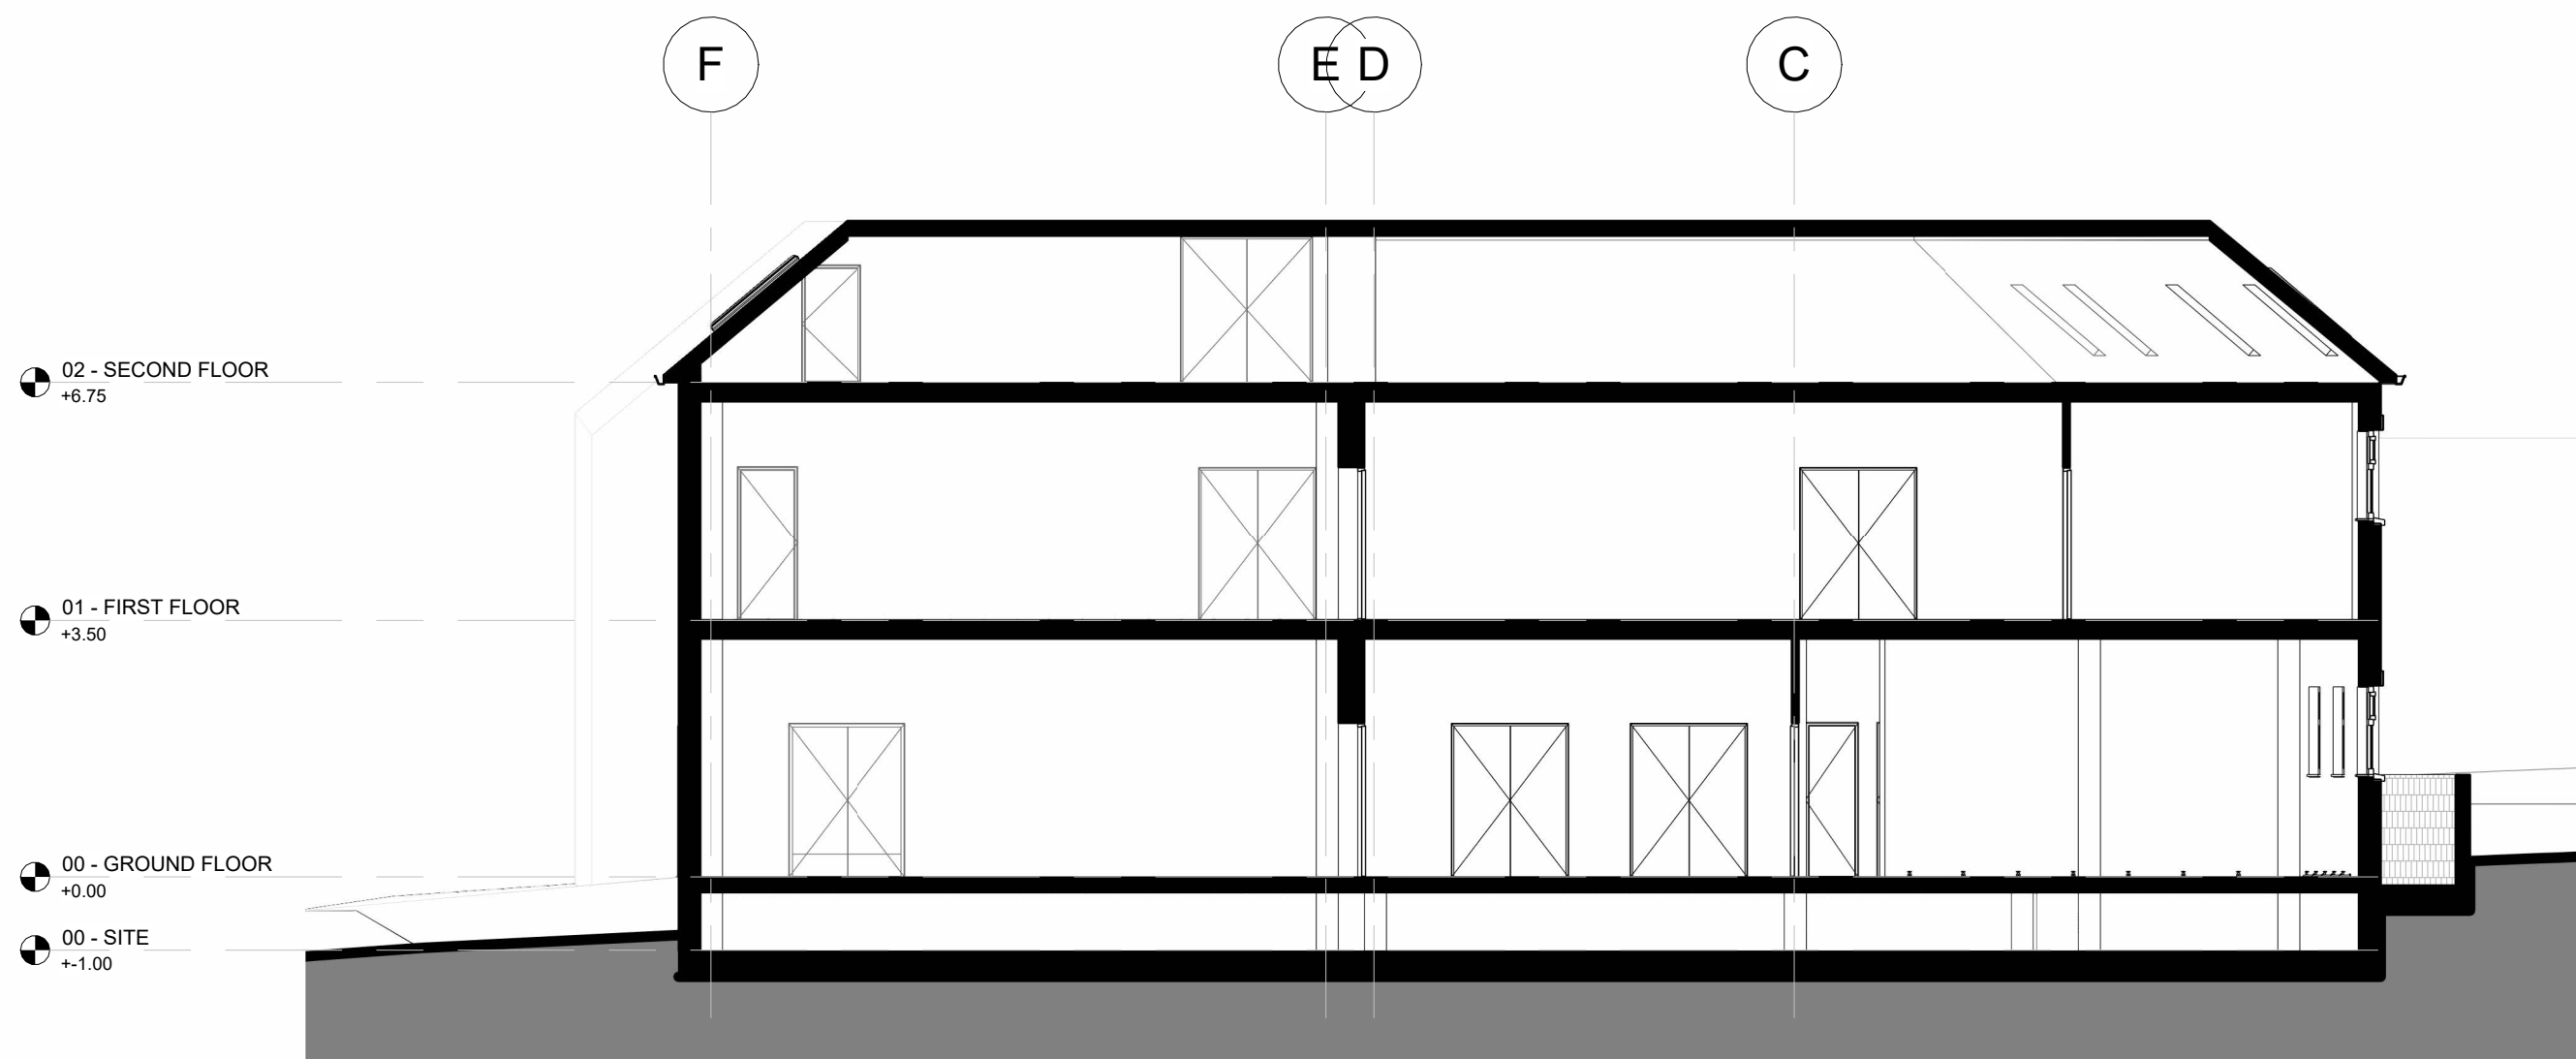


2 Section B-B - Proposed
1 : 100

No.	Description	Date


363 Architecture			
CODE	STATUS	SUITABILITY DESCRIPTION	PURPOSE OF ISSUE
			PLANNING

PROJECT	BILAL MOSQUE EXTENSION		
SHEET	SECTION B-B		


CLIENT			-
Date	Project number	Scale (@ A2)	
03/03/24	0001	1 : 100	
Drawn by	DRAWING NUMBER	REV	
KS	A004.2		
Checked by			
RM			

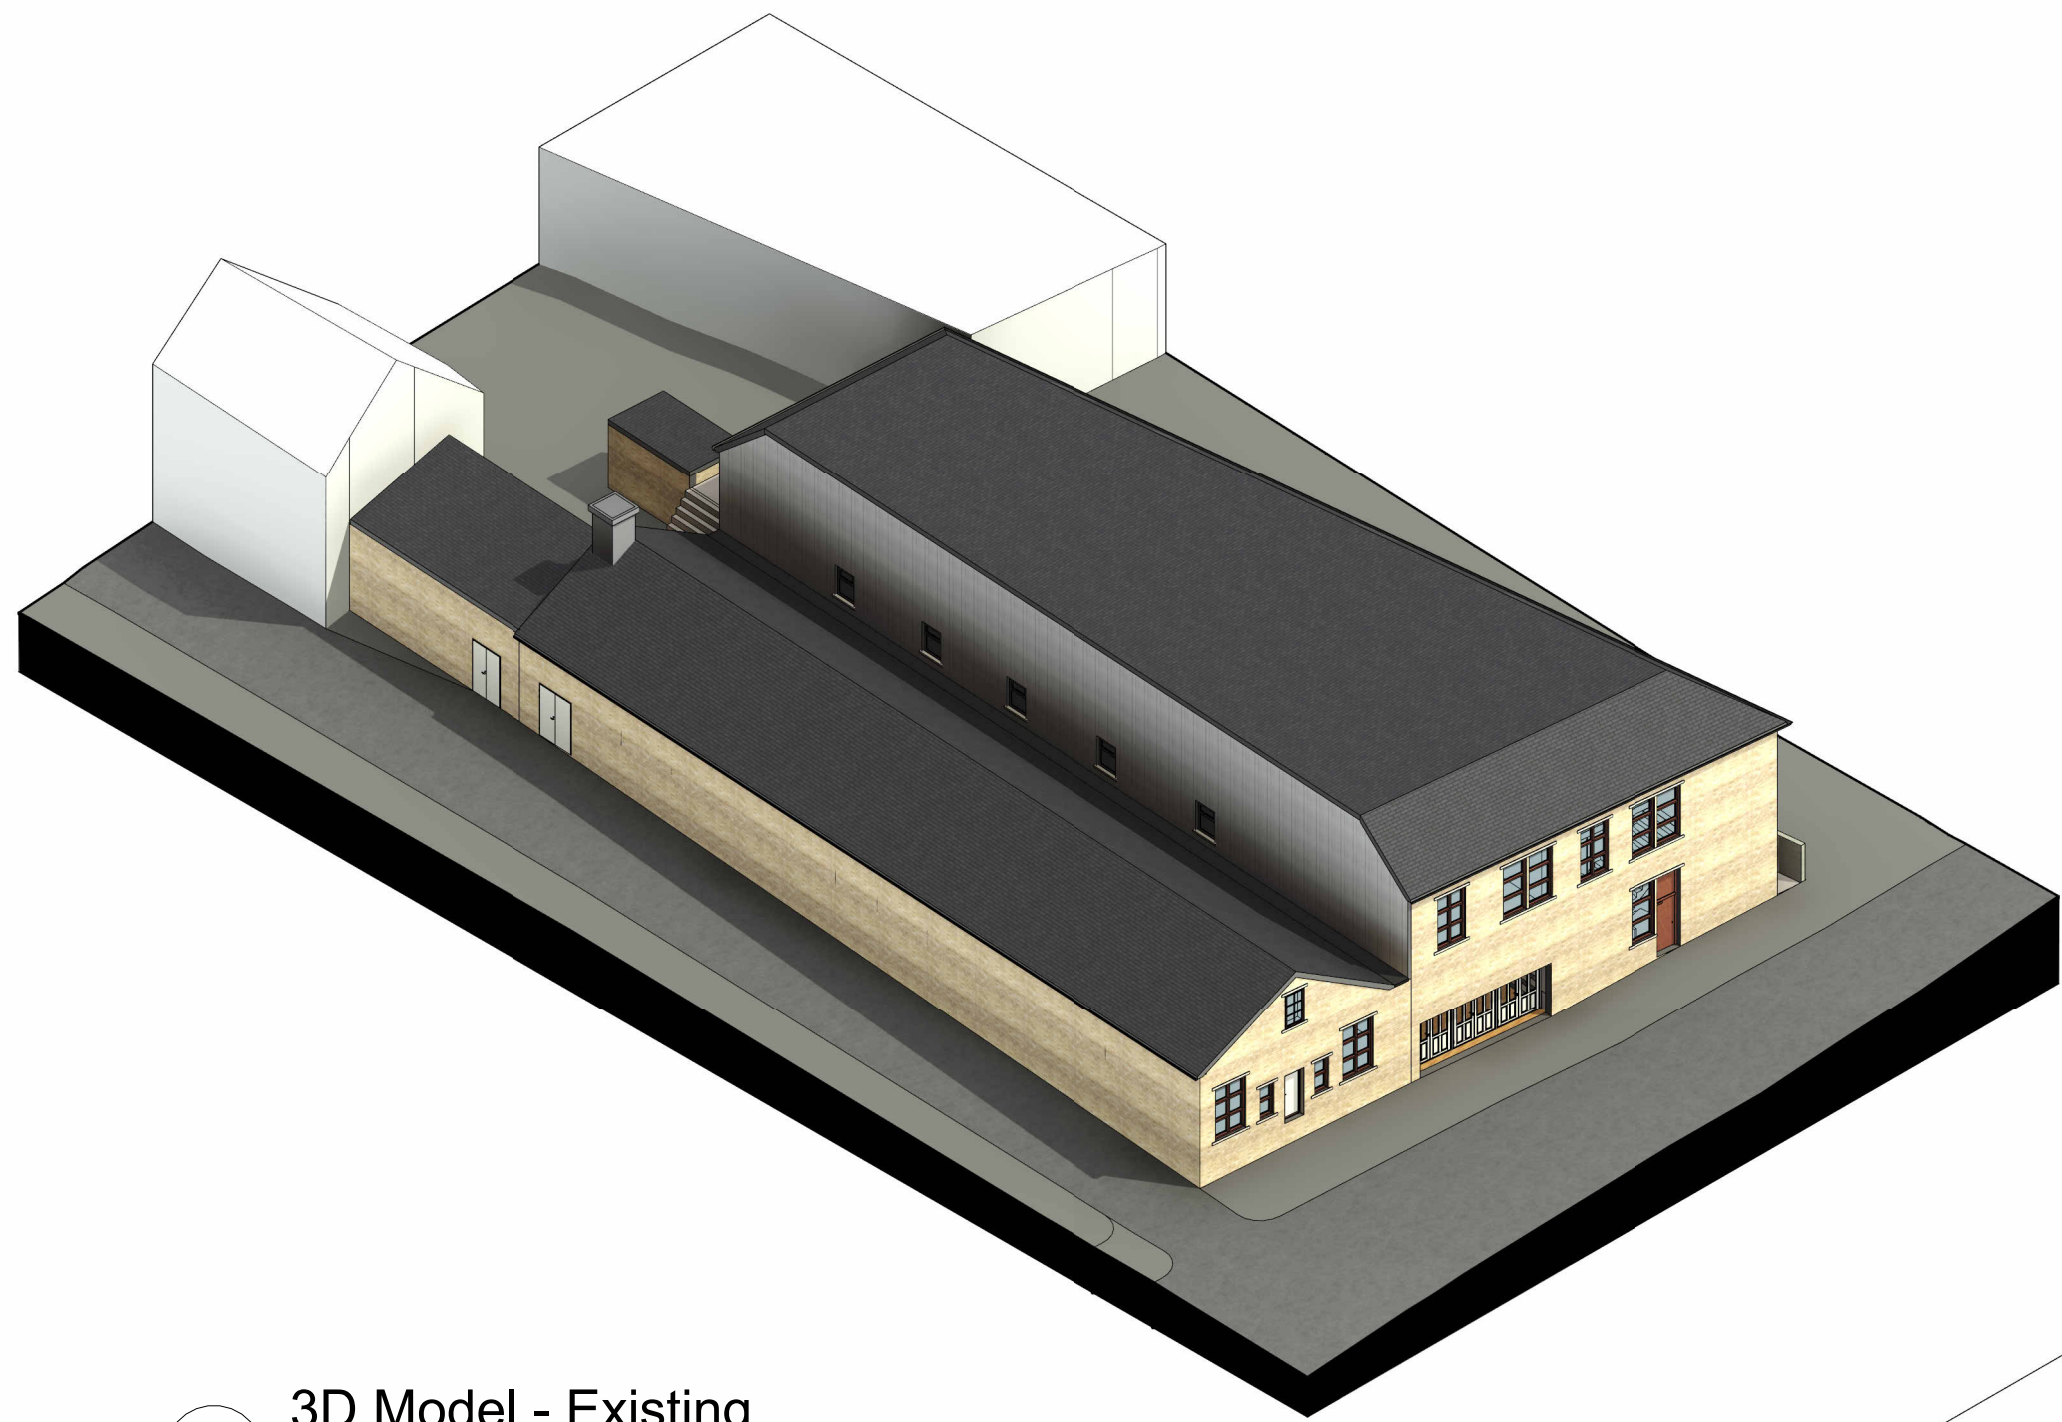

1 3D Model - Existing

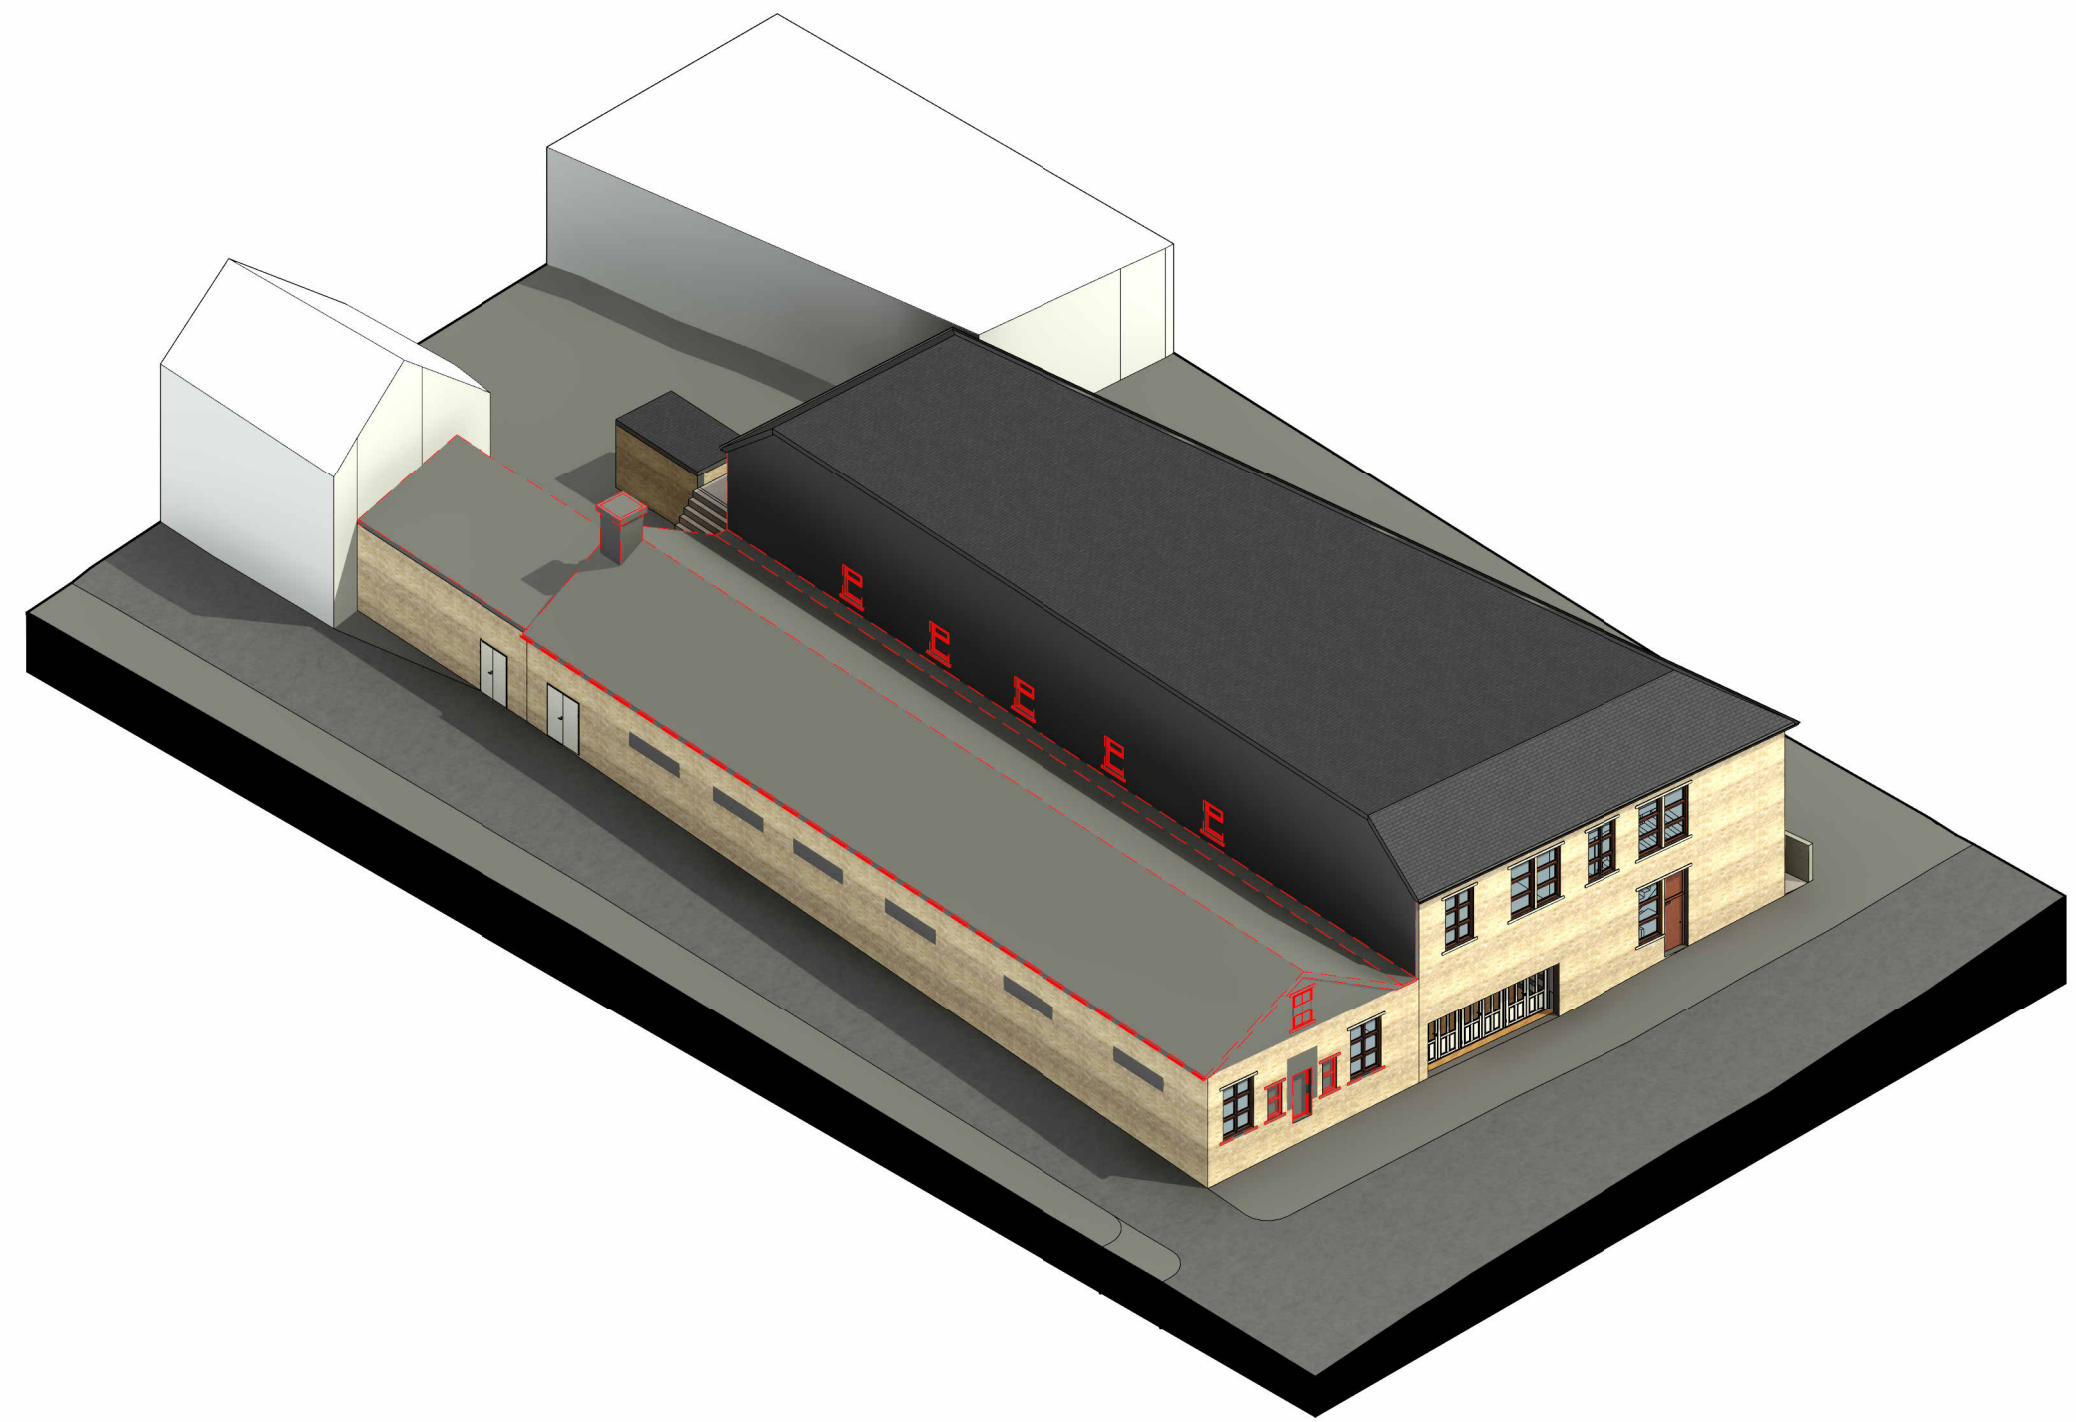

3 3D Model - Demolished

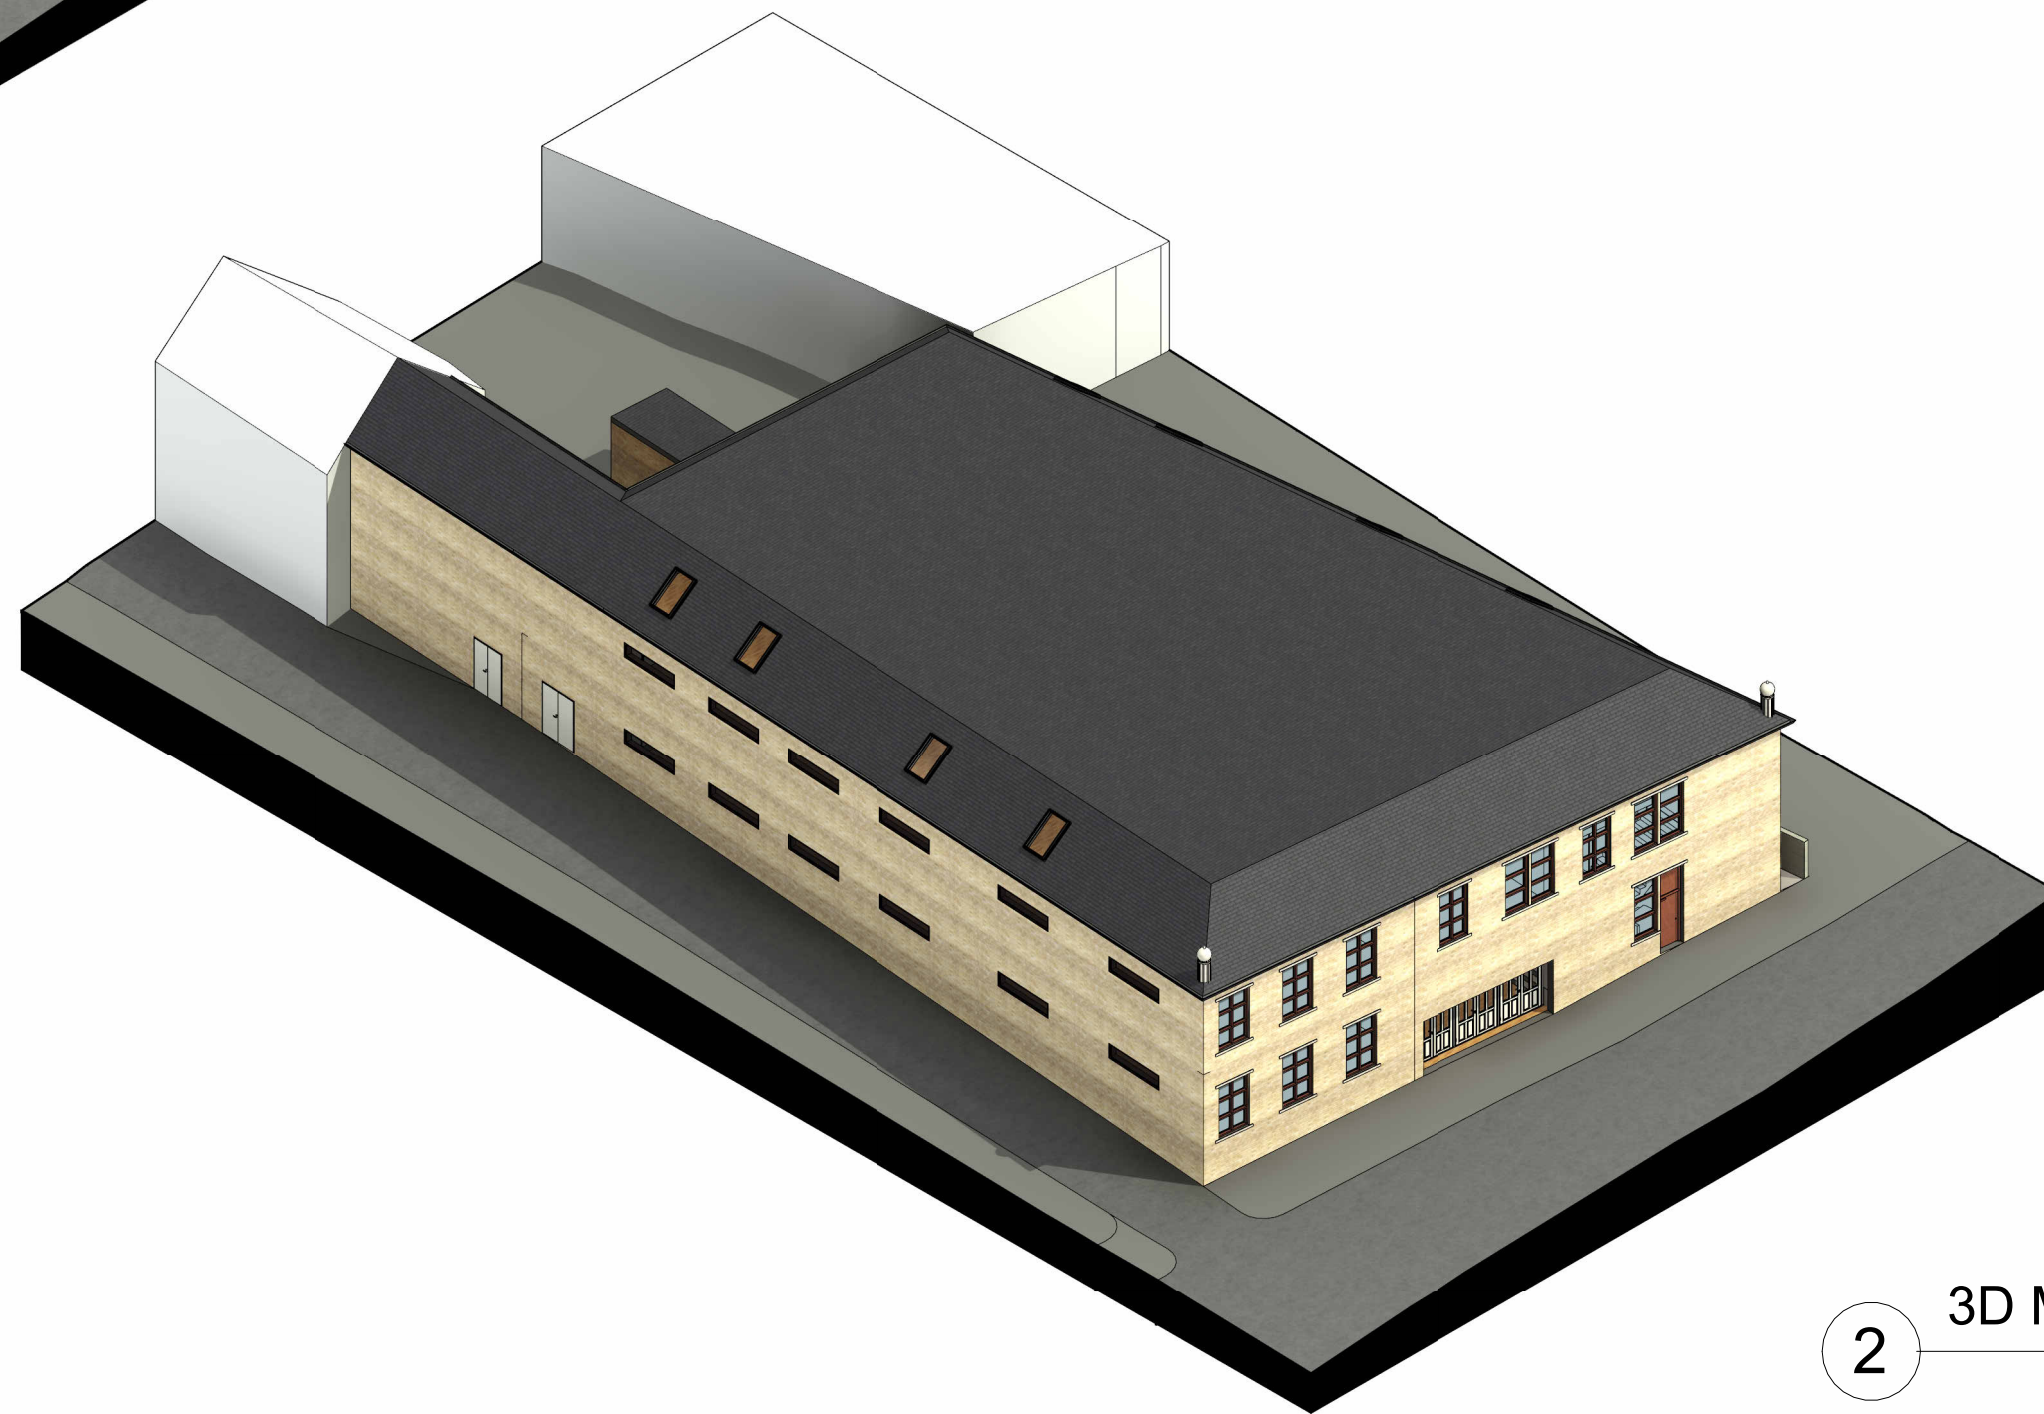

2 3D Model - Proposed

No.	Description	Date

363 Architecture			
CODE	STATUS	SUITABILITY DESCRIPTION	PURPOSE OF ISSUE
			PLANNING

PROJECT	BILAL MOSQUE EXTENSION
SHEET	3D MODEL VIEW

CLIENT			-
Date	Project number	Scale (@ A2)	
03/03/24	0001		
Drawn by	DRAWING NUMBER	REV	
KS	A006.1		
Checked by			
RM			



1 3D Street View - Existing



2 3D Street View - Proposed

No.	Description	Date

363 Architecture			
CODE	STATUS	SUITABILITY DESCRIPTION	PURPOSE OF ISSUE
			PLANNING

PROJECT	BILAL MOSQUE EXTENSION
SHEET	STREET VIEW

CLIENT			-
Date	Project number	Scale (@ A2)	
03/03/24	0001		
Drawn by	DRAWING NUMBER	REV	
KS	A006.2		
Checked by			
RM			